


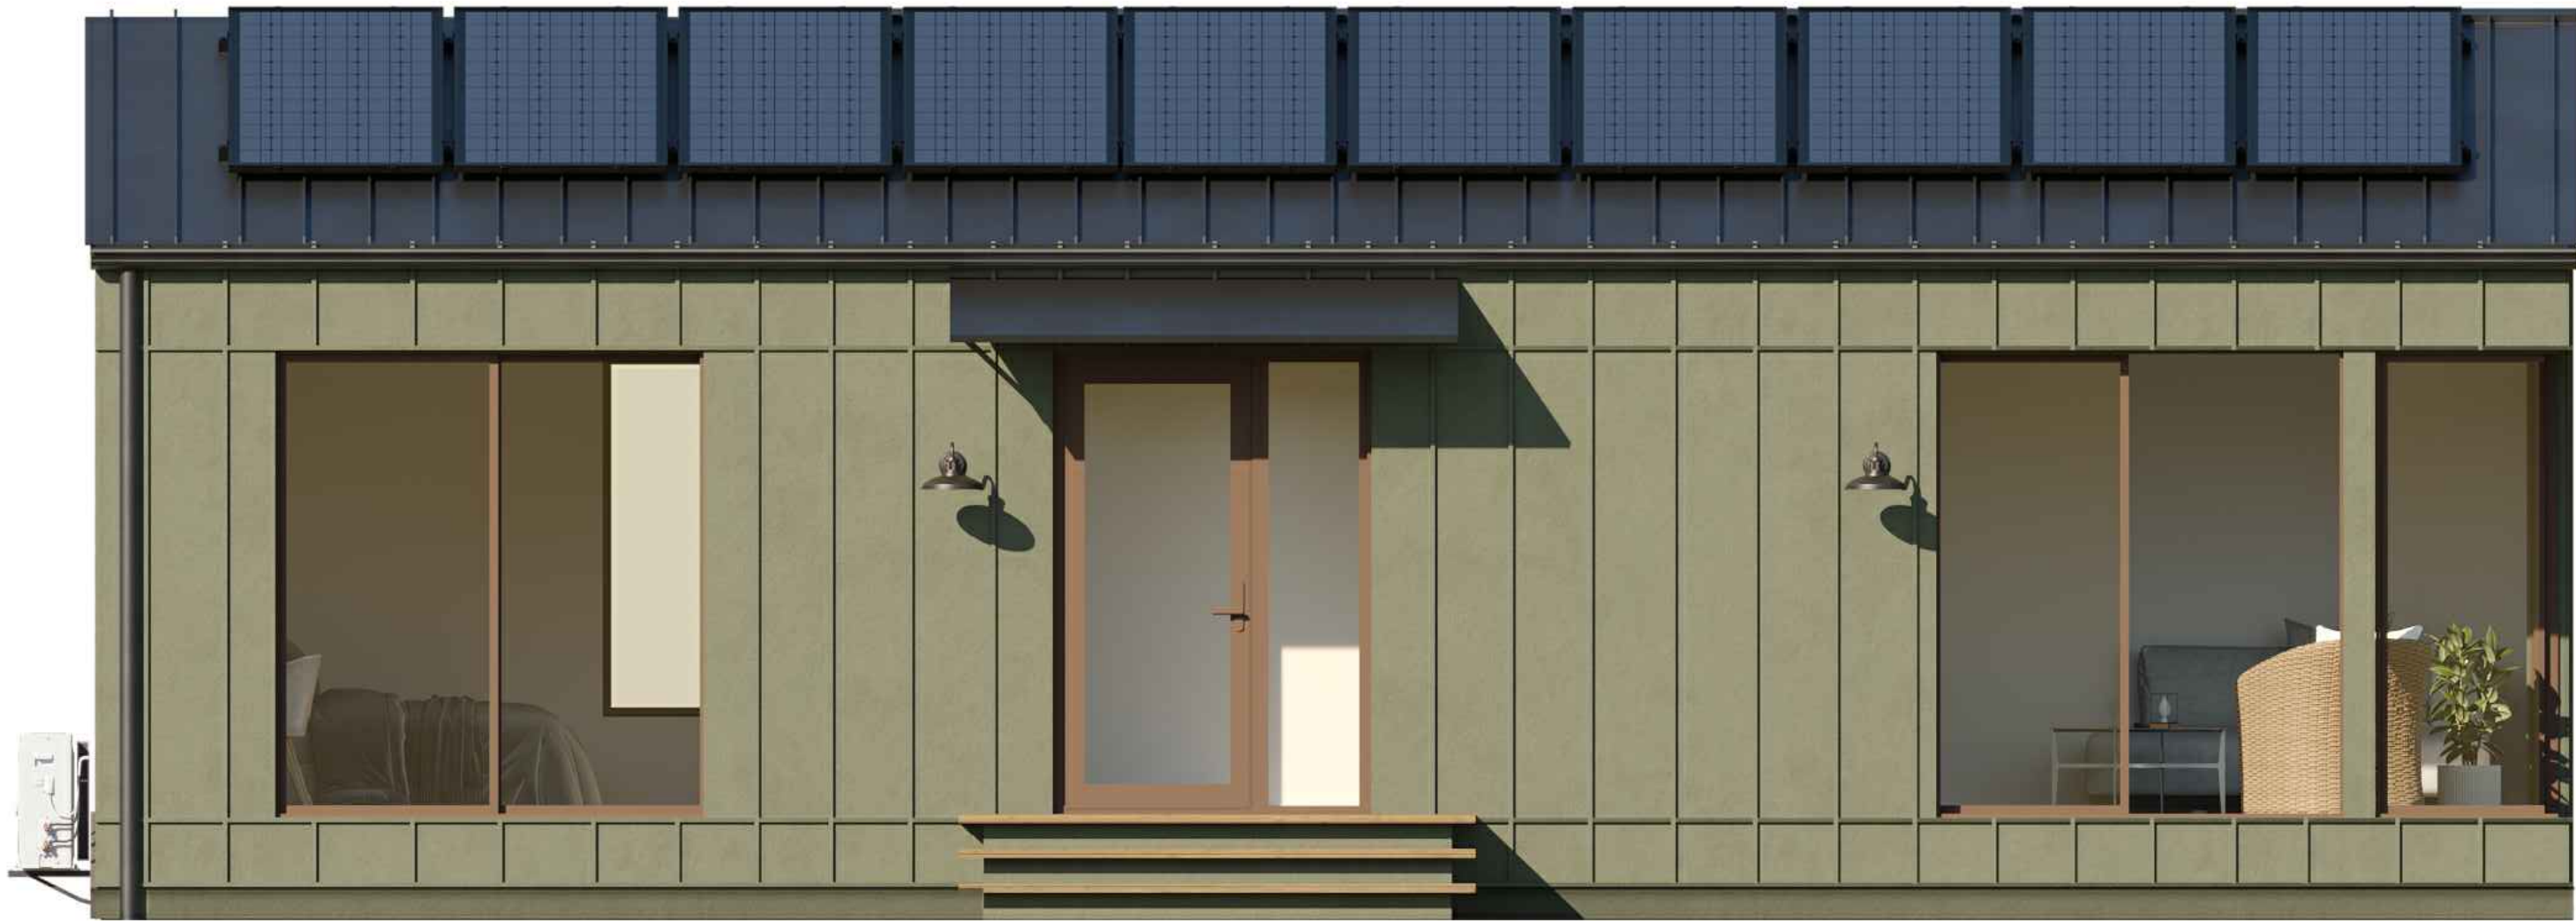
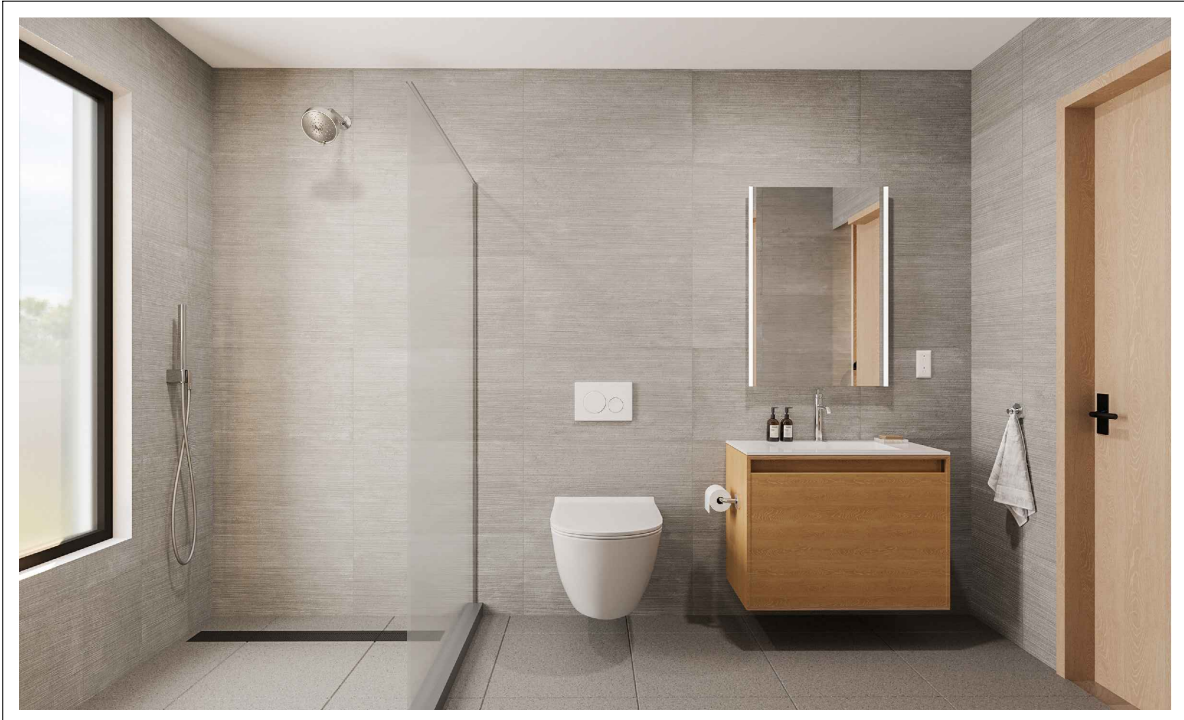
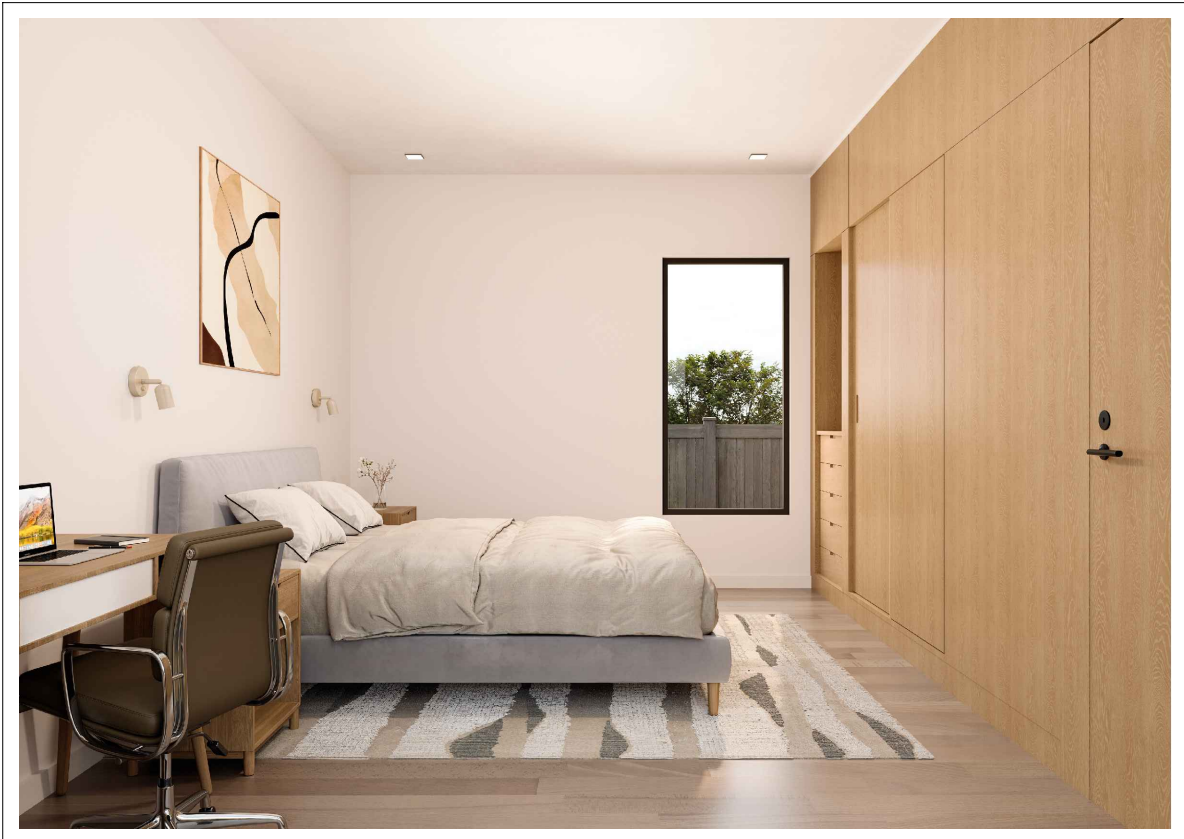


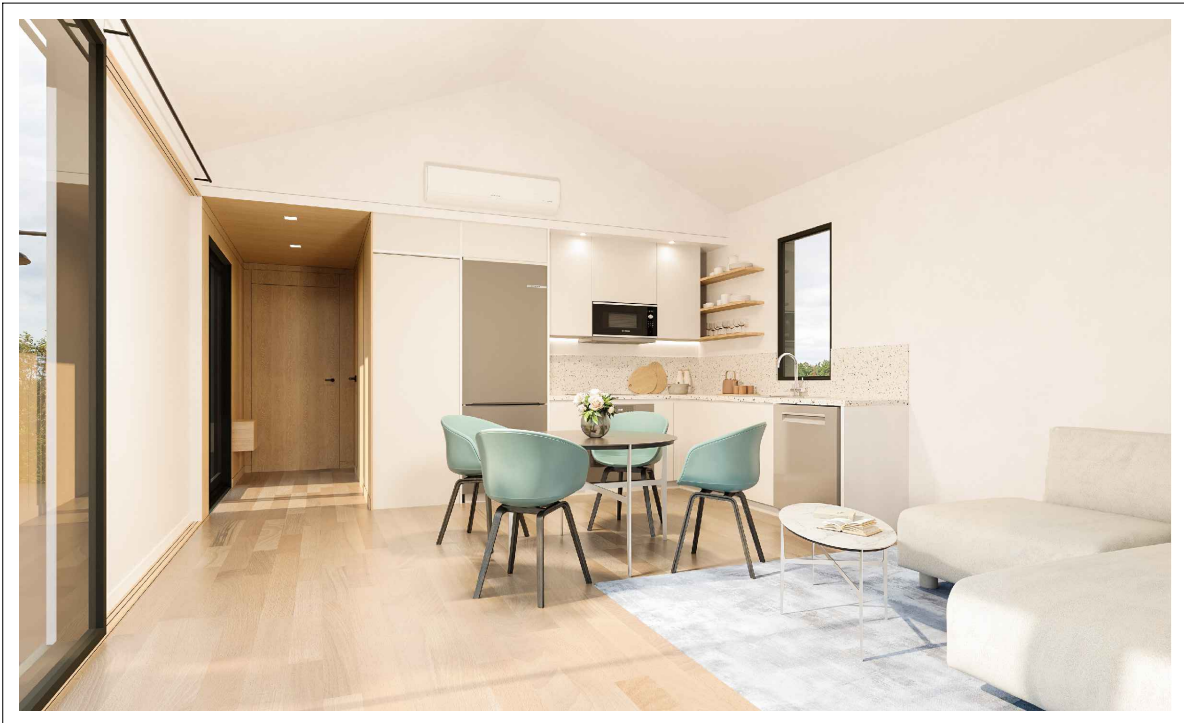


FRONT ELEVATION

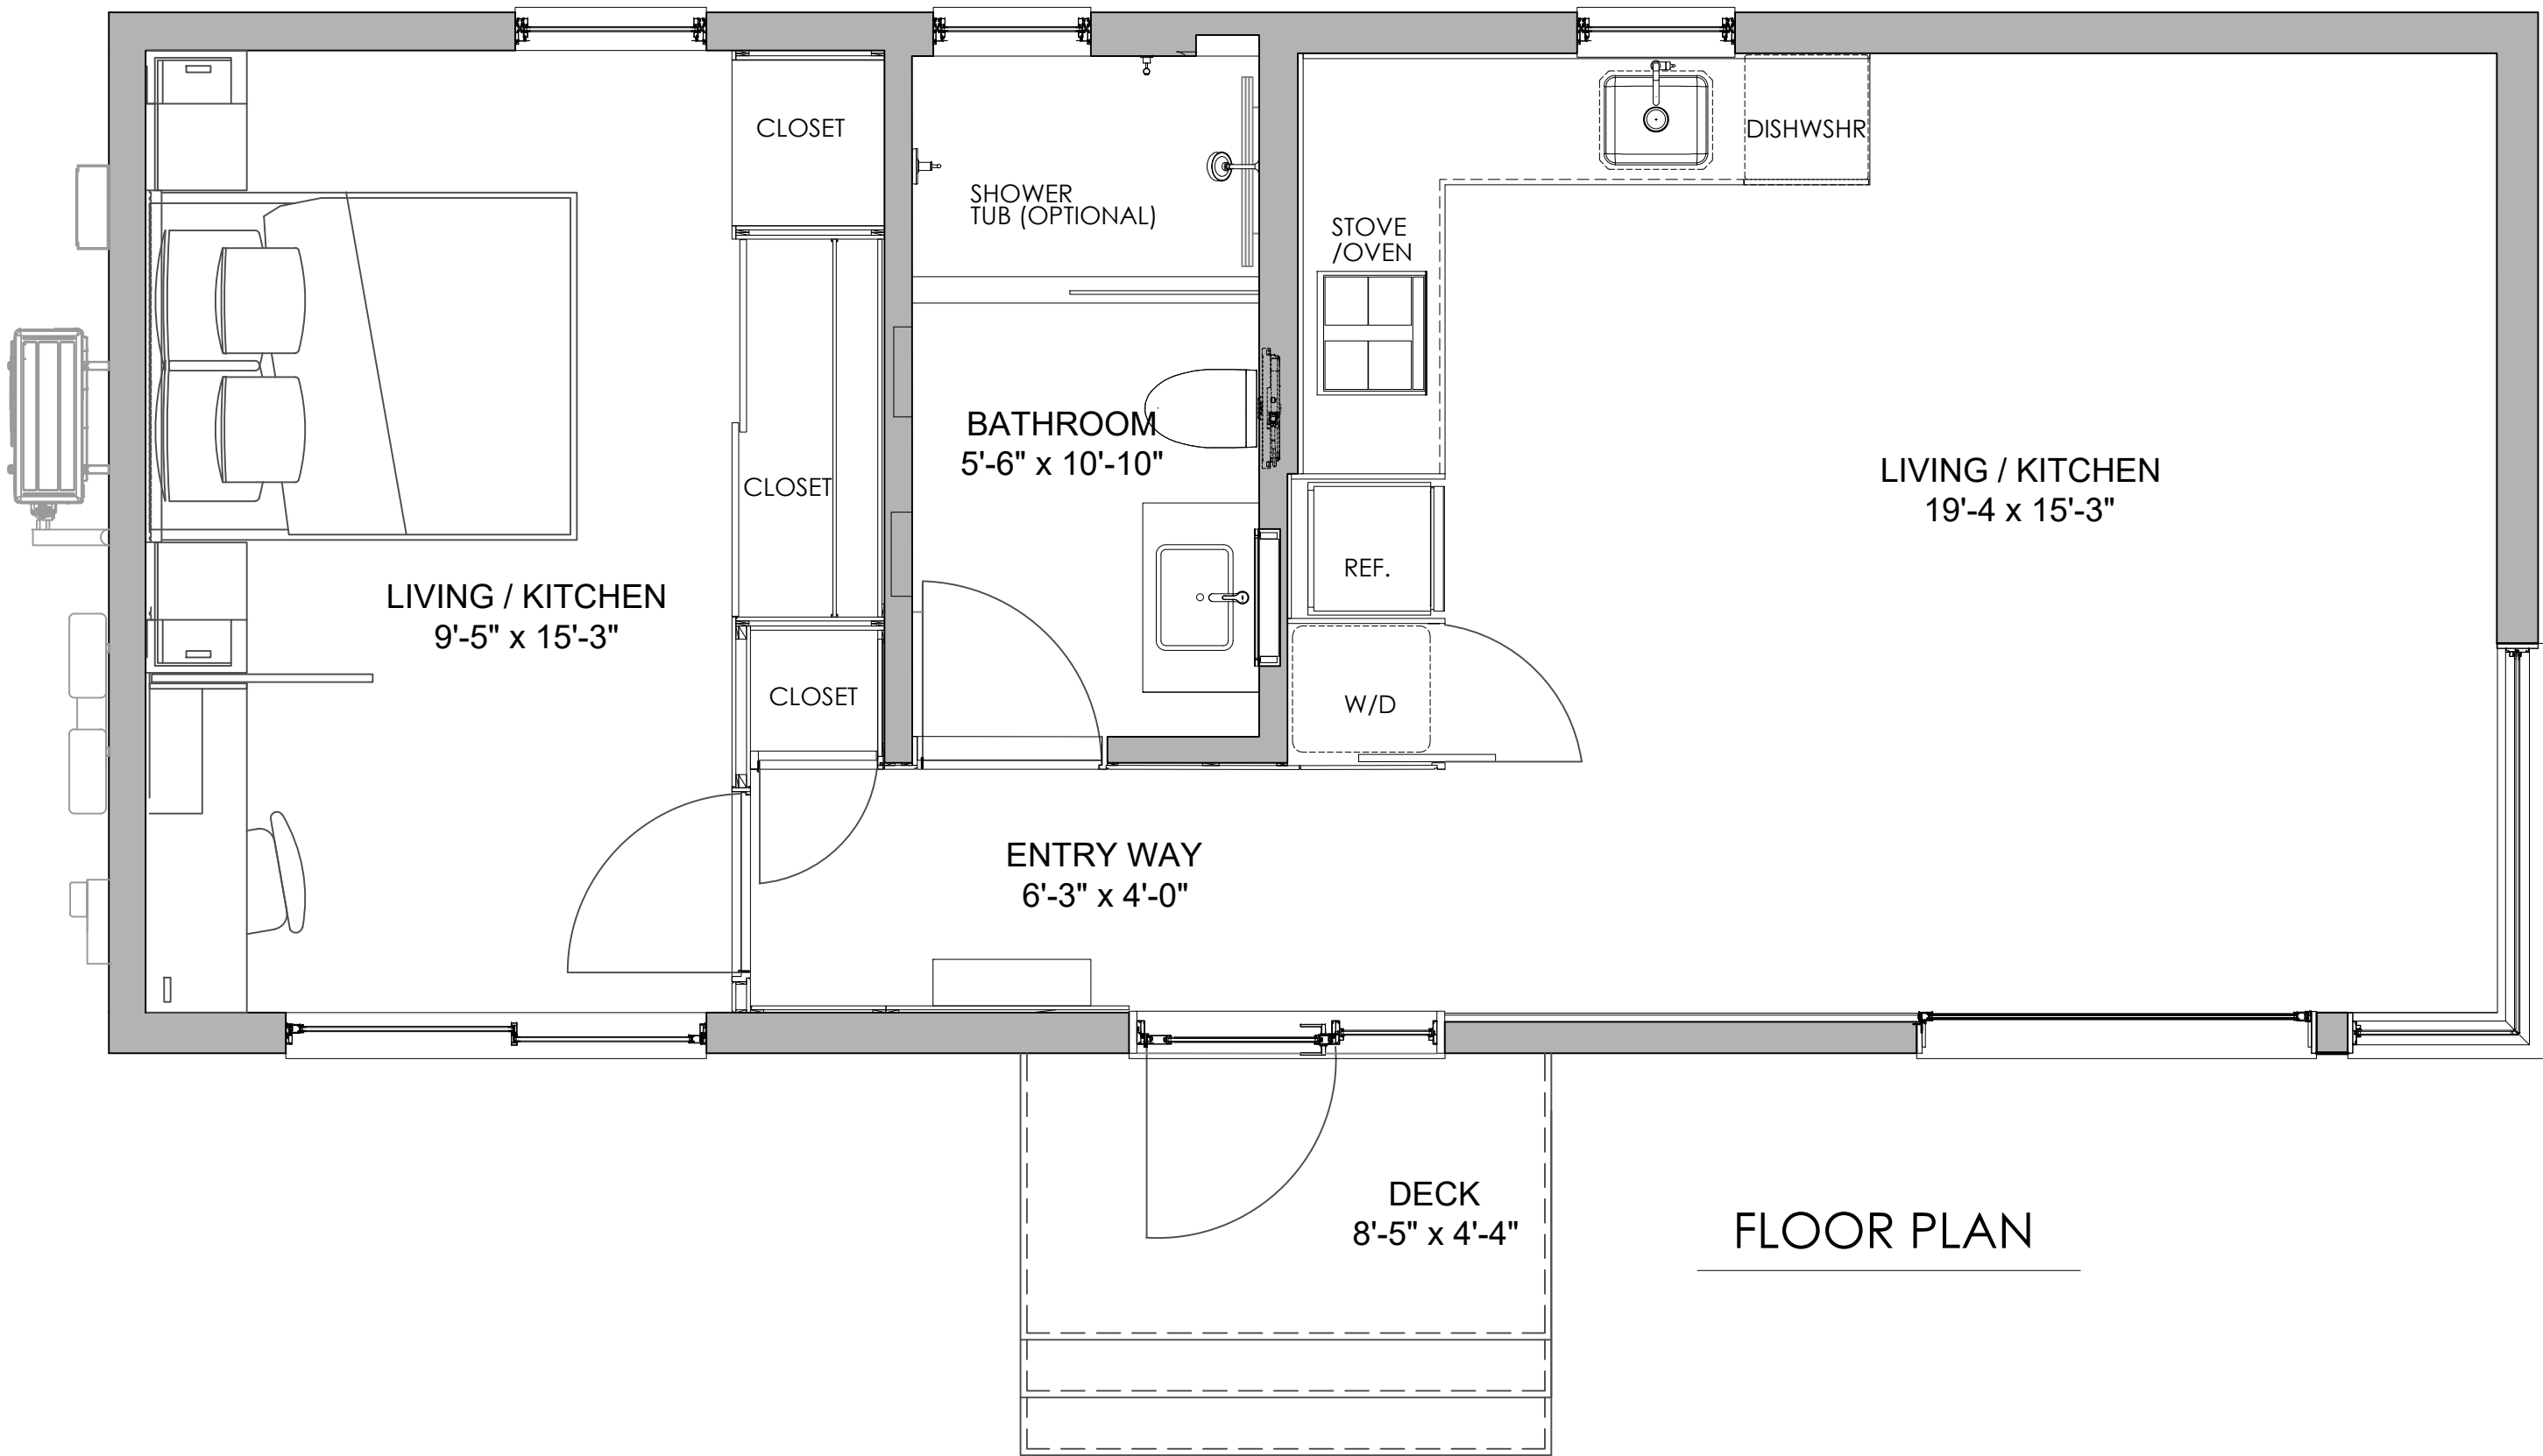


FLOOR PLAN

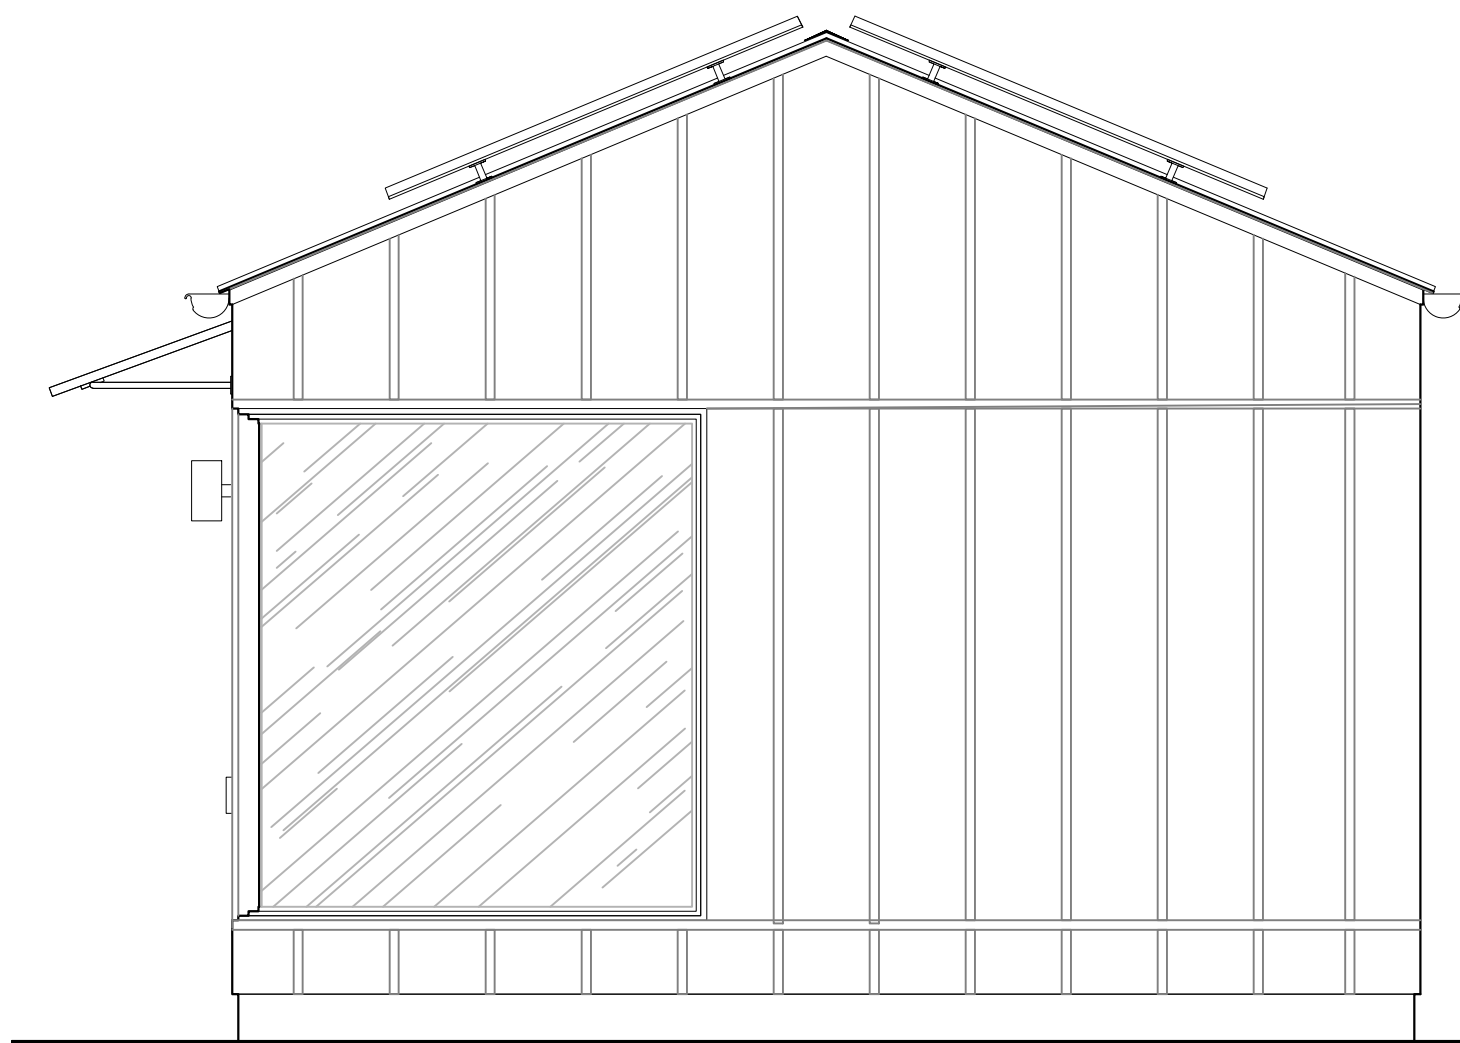

SIDE ELEVATION

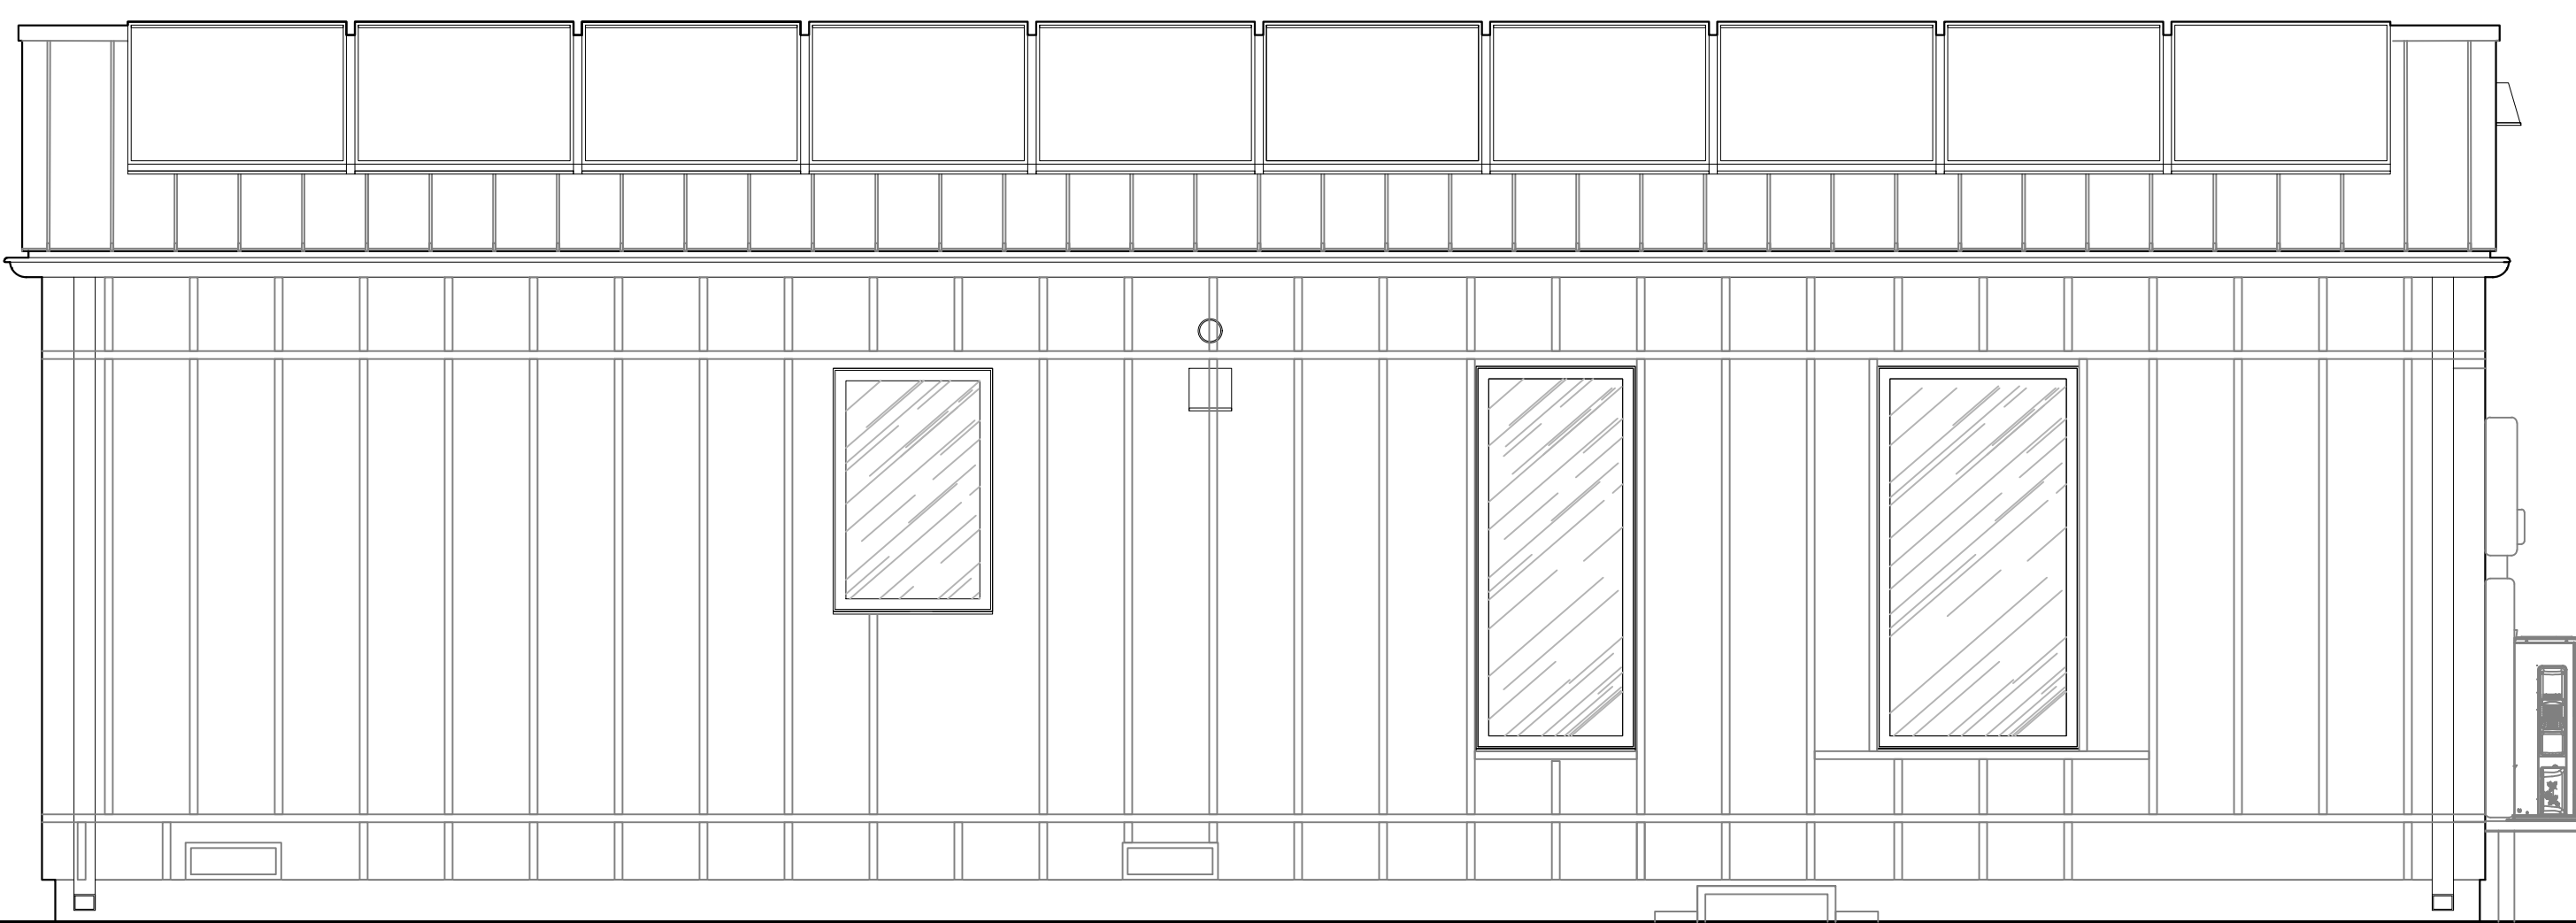

REAR ELEVATION

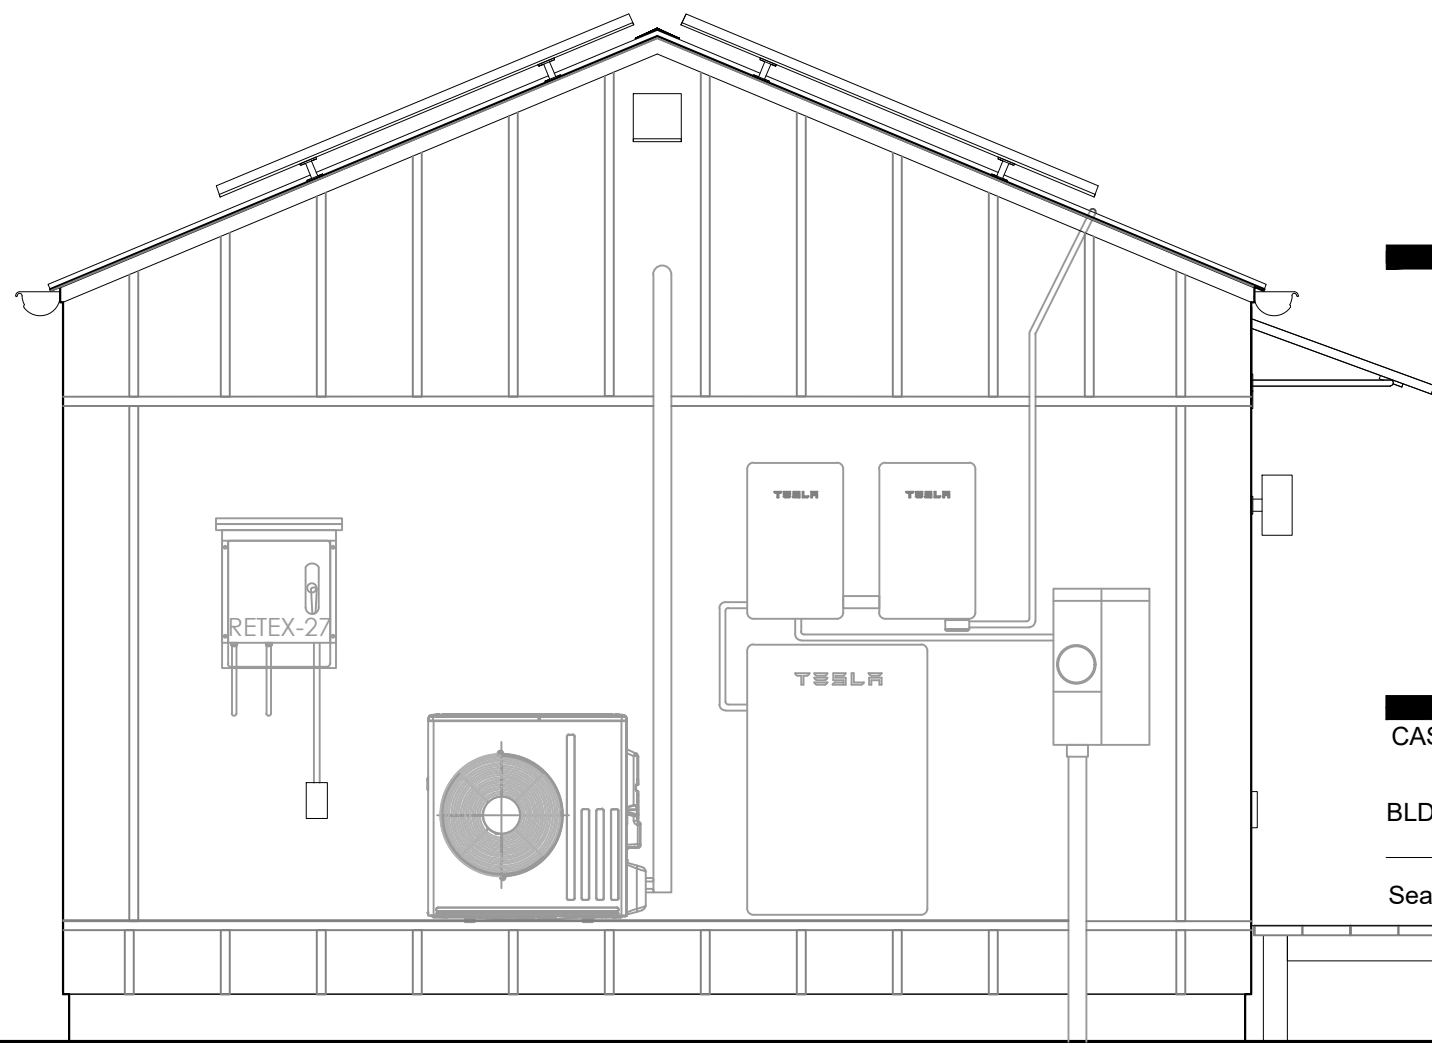

SIDE ELEVATION

PRE-APPROVED DETACHED ADU - 640 SF ONE BEDROOM

- LIVING AREA OFFERING COMFORT AND OPENNESS
 - ..vaulted ceiling
 - ..engineered wood plank
 - ..maximized light with large windows
- BEDROOM WITH NATURAL LIGHT AND WARMTH
 - ..built-in closet storage with flushed doors
 - ..European white oak flooring
- BATHROOM DESIGN FOR EVERYDAY PRACTICALITY
 - ..radiant floor heat
 - ..walk-in shower
 - ..wall mounted toilet
 - ..wall mounted vanity with recessed medicine cabinet
 - ..full height ceramic wall tiles and floor
- MODERN KITCHEN WITH ALL THE ESSENTIAL
 - ..washer/dryer, refrigerator, cook top, microwave, oven, dishwasher
- MECHANICAL & ELECTRICAL
 - ..ductless heat pump
 - ..tankless water heater
 - ..solar roof with battery

For more information visit www.vl.studio

VLARCHITECTS

1801 S. Catalina Avenue, Suite 204
Redondo Beach, CA 90277
T. 310.363.1444
info@VLarchitects.com

OWNER:

T.B.D.
STREET ADDRESS
CITY, STATE, ZIP
PHONE #

KEY PLAN
N.T.S.

Revisions

Project

PRE-APPROVED ADU
1-STORY DETACHED
ONE BEDROOM

Sheet Description

PREVIEW

APPROVAL STAMP

CASE NUMBER

BLD25-02547

Seal & Signature

Date: 09.26.25
Project No: ADU250926
Drawing by: HC, LL, CY
Checked by: LVL, HVL
Scale: As Noted
DWG No:

T-100.00

Cad file #
2025_TORRANCE ONE BED
© 2025 VL Architects