



X:\ENG\Traffic Requests\BLUE CURB PARKING\DOWNTOWN\_HC\_SPACES\C2016-002.dwg

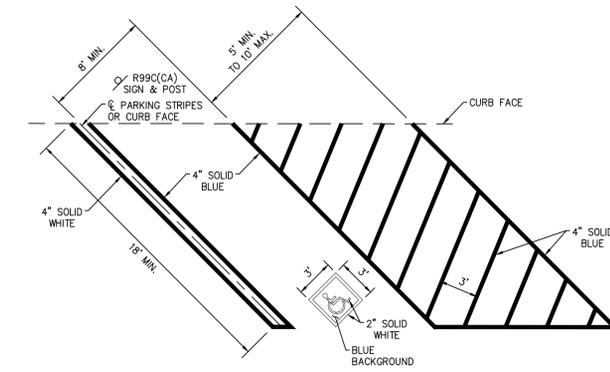

**DETAIL A**  
SINGLE ADA (DISABLED) PARKING STALL WITH ACCESS AISLE  
NO SCALE

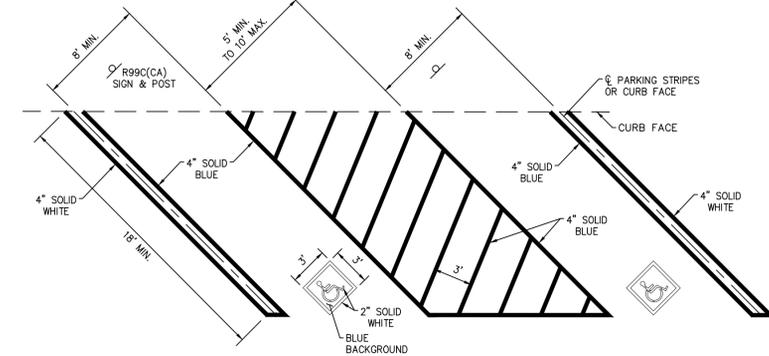

**DETAIL B**  
DOUBLE ADA (DISABLED) PARKING STALL WITH ACCESS AISLE  
NO SCALE

**GENERAL NOTES:**

1. REMOVE OR OBLITERATE EXISTING CONFLICTING PARKING LINES.
2. WHEN PARKING SPACE OR ACCESS AISLE IS ADJACENT TO RAISED CURB, DO NOT PAINT THE CURB BLUE.


**CONSTRUCTION NOTES:**

- 1 INSTALL STRIPING AND NEW POST AND SIGN PER DETAIL A.
- 2 INSTALL STRIPING AND NEW POST AND SIGN PER DETAIL B.

**SIGN LEGEND:**



R99C(CA)

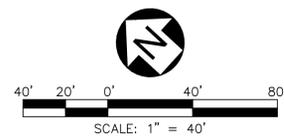

**CITY OF TORRANCE  
PUBLIC WORKS DEPARTMENT**

<p>INSTALLATION OF 15 ADA PARKING SPACES IN DOWNTOWN TORRANCE</p> <p><b>STRIPING PLAN</b></p>	DESIGNED BY: SF	DRAWN BY: DB		APPROVED BY:	SHEET <b>1</b> OF <b>1</b>	
	PROJECT ENGINEER: N/A	CRAIG BILEZERIAN, P.E. CITY ENGINEER R.C.E. NO. 55339 (EXP. 12/31/2016)		DATE:	SCALE: AS SHOWN	
	ENGINEERING MANAGER: STEVE FINTON, P.E.				SPECIFICATION NO. N/A	
					SUPPLEMENTAL PLAN NO. N/A	
					PLAN NO. <b>C2016-002</b>	