

FOR REFERENCE ONLY

**TORRANCE AIRPORT
TAXIWAY PAVEMENT MARKINGS**

SHEET 1



MATCH LINE - SEE SHEET 3

CONSTRUCTION NOTES:


- 1 TAXIWAY CENTERLINE SHALL BE A SINGLE 6" YELLOW LINE (APPROXIMATELY 1017' IN LENGTH ON THIS SHEET).
- 2 TAXIWAY EDGE LINES SHALL BE DOUBLE 6" YELLOW LINES.
- 3 DOUBLE RUNWAY HOLD POSITION MARKINGS SHALL BE TWO DASHED (3'x1') YELLOW LINES AND TWO SOLID 12" YELLOW LINES WITH 12" SPACES BETWEEN LINES.
- 5 TAXIWAY IDENTIFICATION LETTERS SHALL BE 100" TALL BY 24" WIDE AND ENCLOSED IN A BOX 130" TALL BY 52" WIDE MADE OF 6" YELLOW LINES.

NOTE:

A BIDDER IS REQUIRED TO REVIEW THIS DRAWING AND FAMILIARIZE ITSELF WITH EXISTING CONDITIONS SUCH THAT IT CAN DETERMINE QUALIFICATIONS AND CAPABILITIES FOR SUBMITTING A BID FOR THIS WORK.

LEGEND:

— LIMIT OF WORK

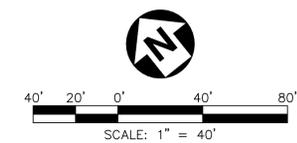


FOR REFERENCE ONLY

TORRANCE AIRPORT
TAXIWAY PAVEMENT MARKINGS

SHEET 2

MATCH LINE - SEE SHEET 2

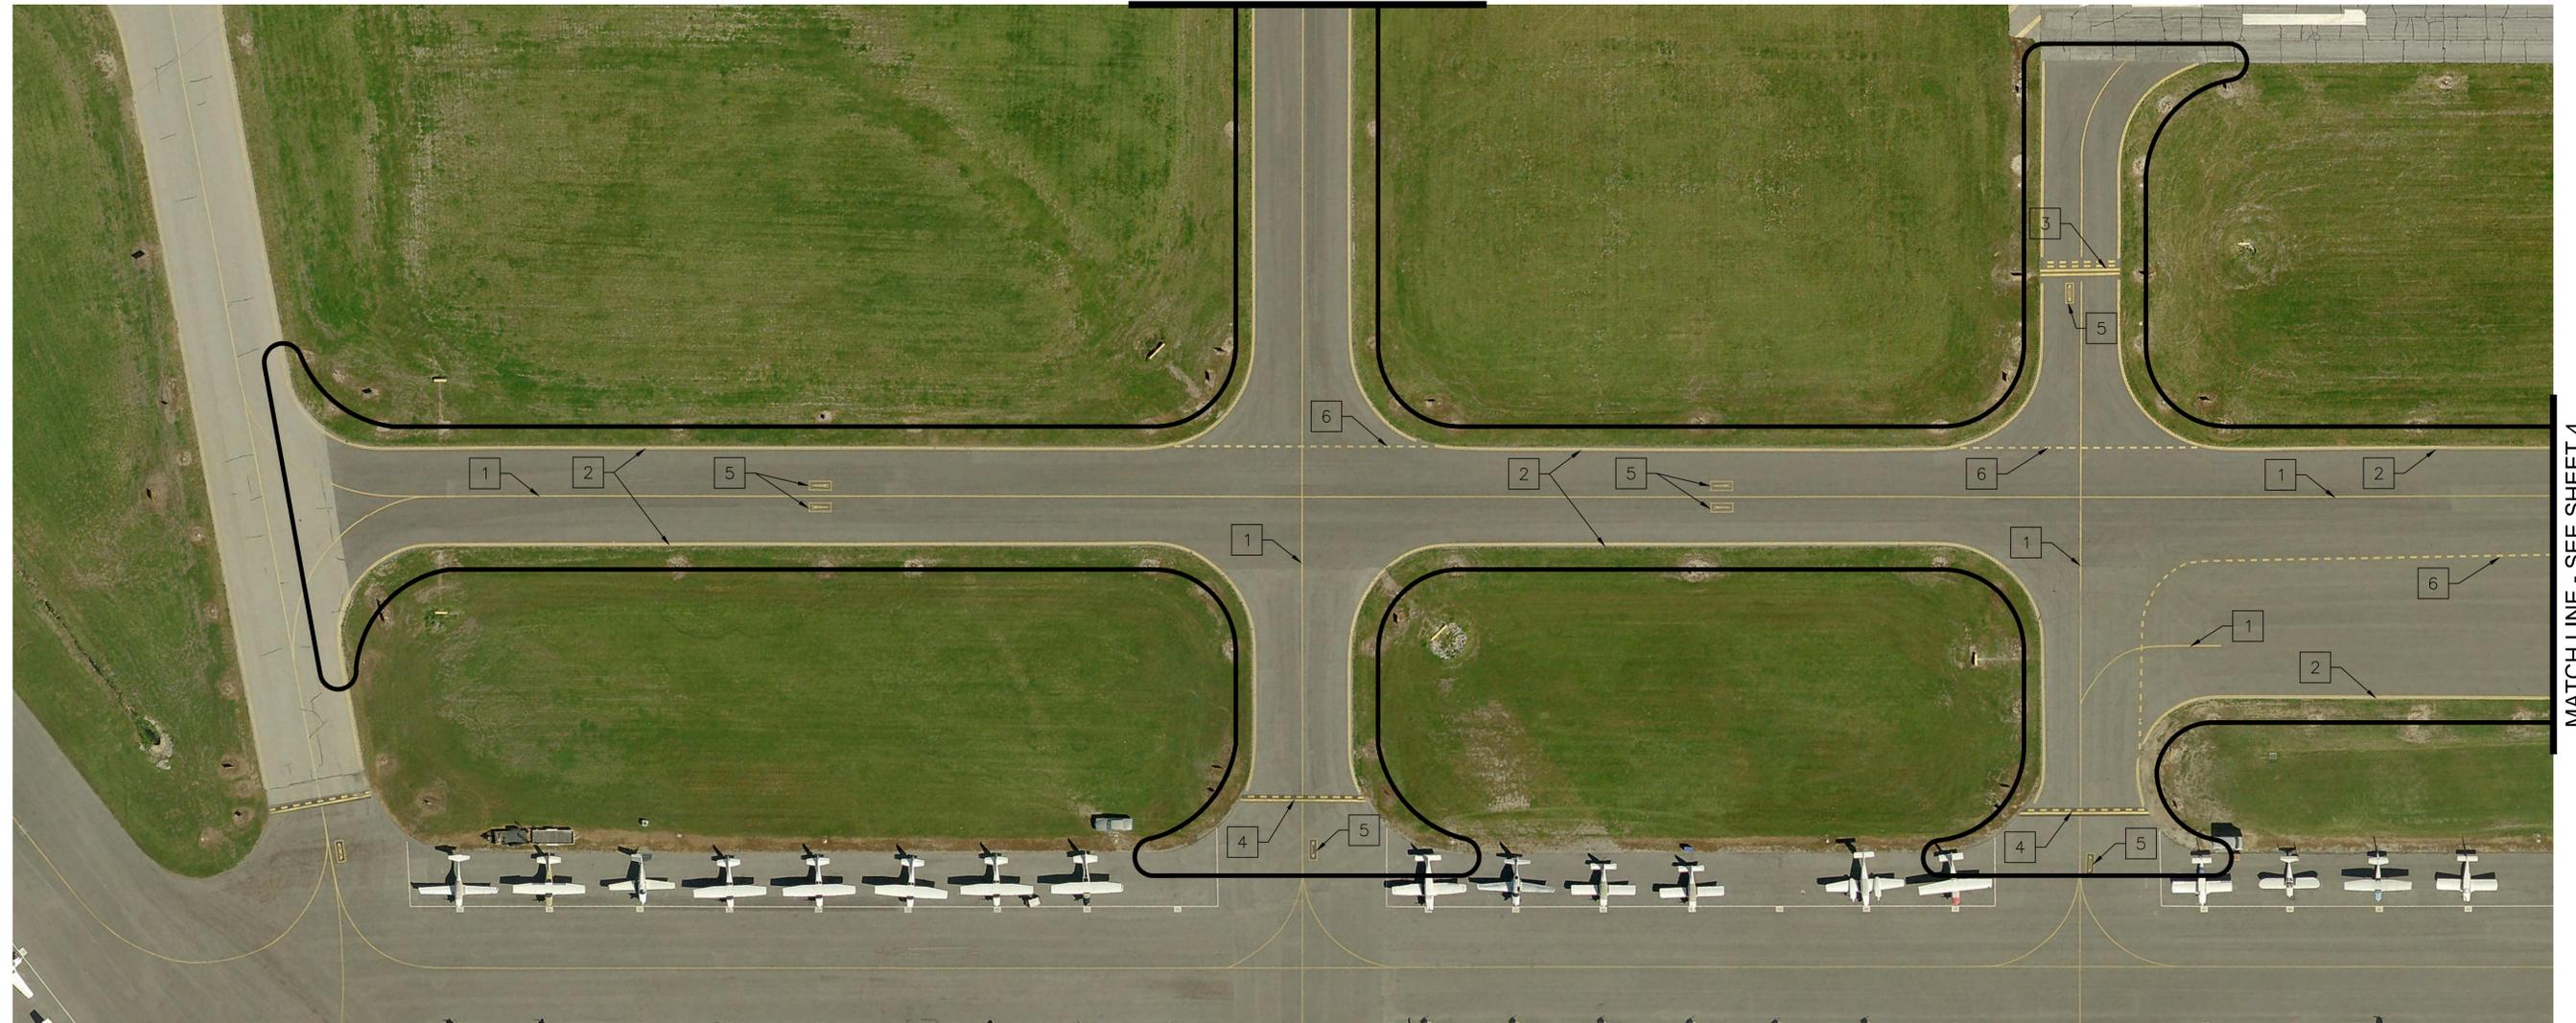

MATCH LINE - SEE SHEET 4

CONSTRUCTION NOTES:


- 1 TAXIWAY CENTERLINE SHALL BE A SINGLE 6" YELLOW LINE (APPROXIMATELY 1910' IN LENGTH ON THIS SHEET).
- 2 TAXIWAY EDGE LINES SHALL BE DOUBLE 6" YELLOW LINES.
- 3 DOUBLE RUNWAY HOLD POSITION MARKINGS SHALL BE TWO DASHED (3'x1') YELLOW LINES AND TWO SOLID 12" YELLOW LINES WITH 12" SPACES BETWEEN LINES.
- 4 SINGLE RUNWAY HOLD POSITION MARKING SHALL BE ONE DASHED (3'x1') YELLOW LINE AND ONE SOLID 12" YELLOW LINE WITH A 12" SPACE BETWEEN LINES.
- 5 TAXIWAY IDENTIFICATION LETTERS SHALL BE 100" TALL BY 24" WIDE AND ENCLOSED IN A BOX 130" TALL BY 52" WIDE MADE OF 6" YELLOW LINES.
- 6 DASHED EDGE LINE SHALL BE A SINGLE DASHED (3'x1') YELLOW LINE AS SHOWN.

NOTE:

A BIDDER IS REQUIRED TO REVIEW THIS DRAWING AND FAMILIARIZE ITSELF WITH EXISTING CONDITIONS SUCH THAT IT CAN DETERMINE QUALIFICATIONS AND CAPABILITIES FOR SUBMITTING A BID FOR THIS WORK.

LEGEND:

— LIMIT OF WORK

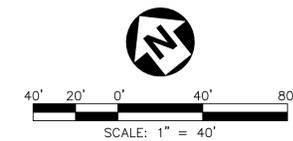


FOR REFERENCE ONLY

TORRANCE AIRPORT
TAXIWAY PAVEMENT MARKINGS

SHEET 3

MATCH LINE - SEE SHEET 3

MATCH LINE - SEE SHEET 5

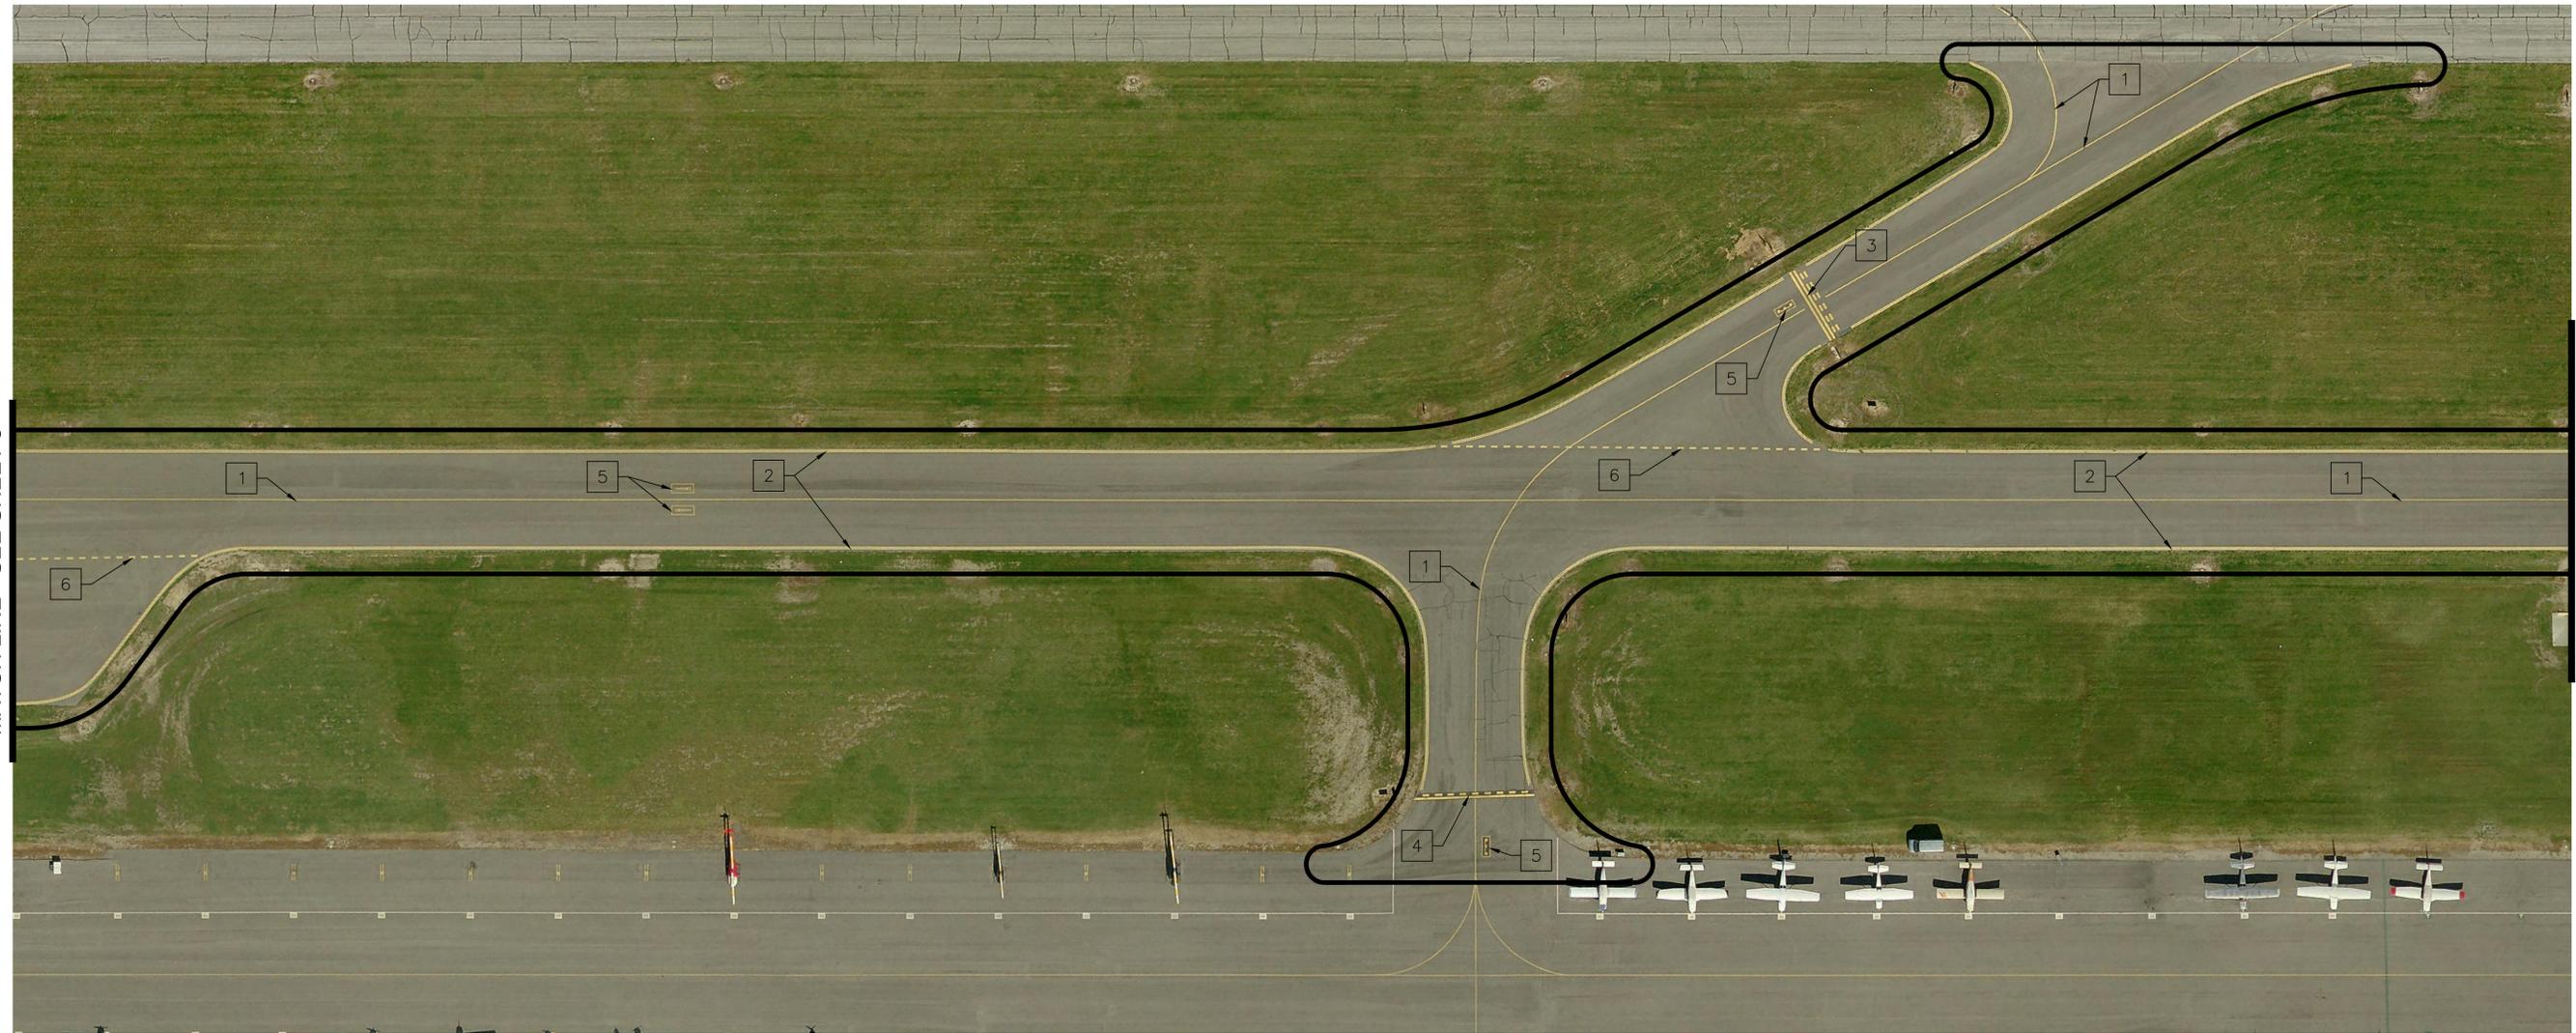

CONSTRUCTION NOTES:


- 1 TAXIWAY CENTERLINE SHALL BE A SINGLE 6" YELLOW LINE (APPROXIMATELY 1850' IN LENGTH ON THIS SHEET).
- 2 TAXIWAY EDGE LINES SHALL BE DOUBLE 6" YELLOW LINES.
- 3 DOUBLE RUNWAY HOLD POSITION MARKINGS SHALL BE TWO DASHED (3'x1') YELLOW LINES AND TWO SOLID 12" YELLOW LINES WITH 12" SPACES BETWEEN LINES.
- 4 SINGLE RUNWAY HOLD POSITION MARKING SHALL BE ONE DASHED (3'x1') YELLOW LINE AND ONE SOLID 12" YELLOW LINE WITH A 12" SPACE BETWEEN LINES.
- 5 TAXIWAY IDENTIFICATION LETTERS SHALL BE 100" TALL BY 24" WIDE AND ENCLOSED IN A BOX 130" TALL BY 52" WIDE MADE OF 6" YELLOW LINES.
- 6 DASHED EDGE LINE SHALL BE A SINGLE DASHED (3'x1') YELLOW LINE AS SHOWN.

NOTE:

A BIDDER IS REQUIRED TO REVIEW THIS DRAWING AND FAMILIARIZE ITSELF WITH EXISTING CONDITIONS SUCH THAT IT CAN DETERMINE QUALIFICATIONS AND CAPABILITIES FOR SUBMITTING A BID FOR THIS WORK.

LEGEND:

— LIMIT OF WORK

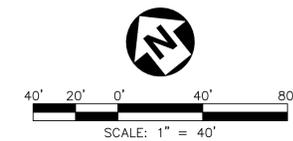


FOR REFERENCE ONLY

TORRANCE AIRPORT
TAXIWAY PAVEMENT MARKINGS

MATCH LINE - SEE SHEET 4

MATCH LINE - SEE SHEET 6

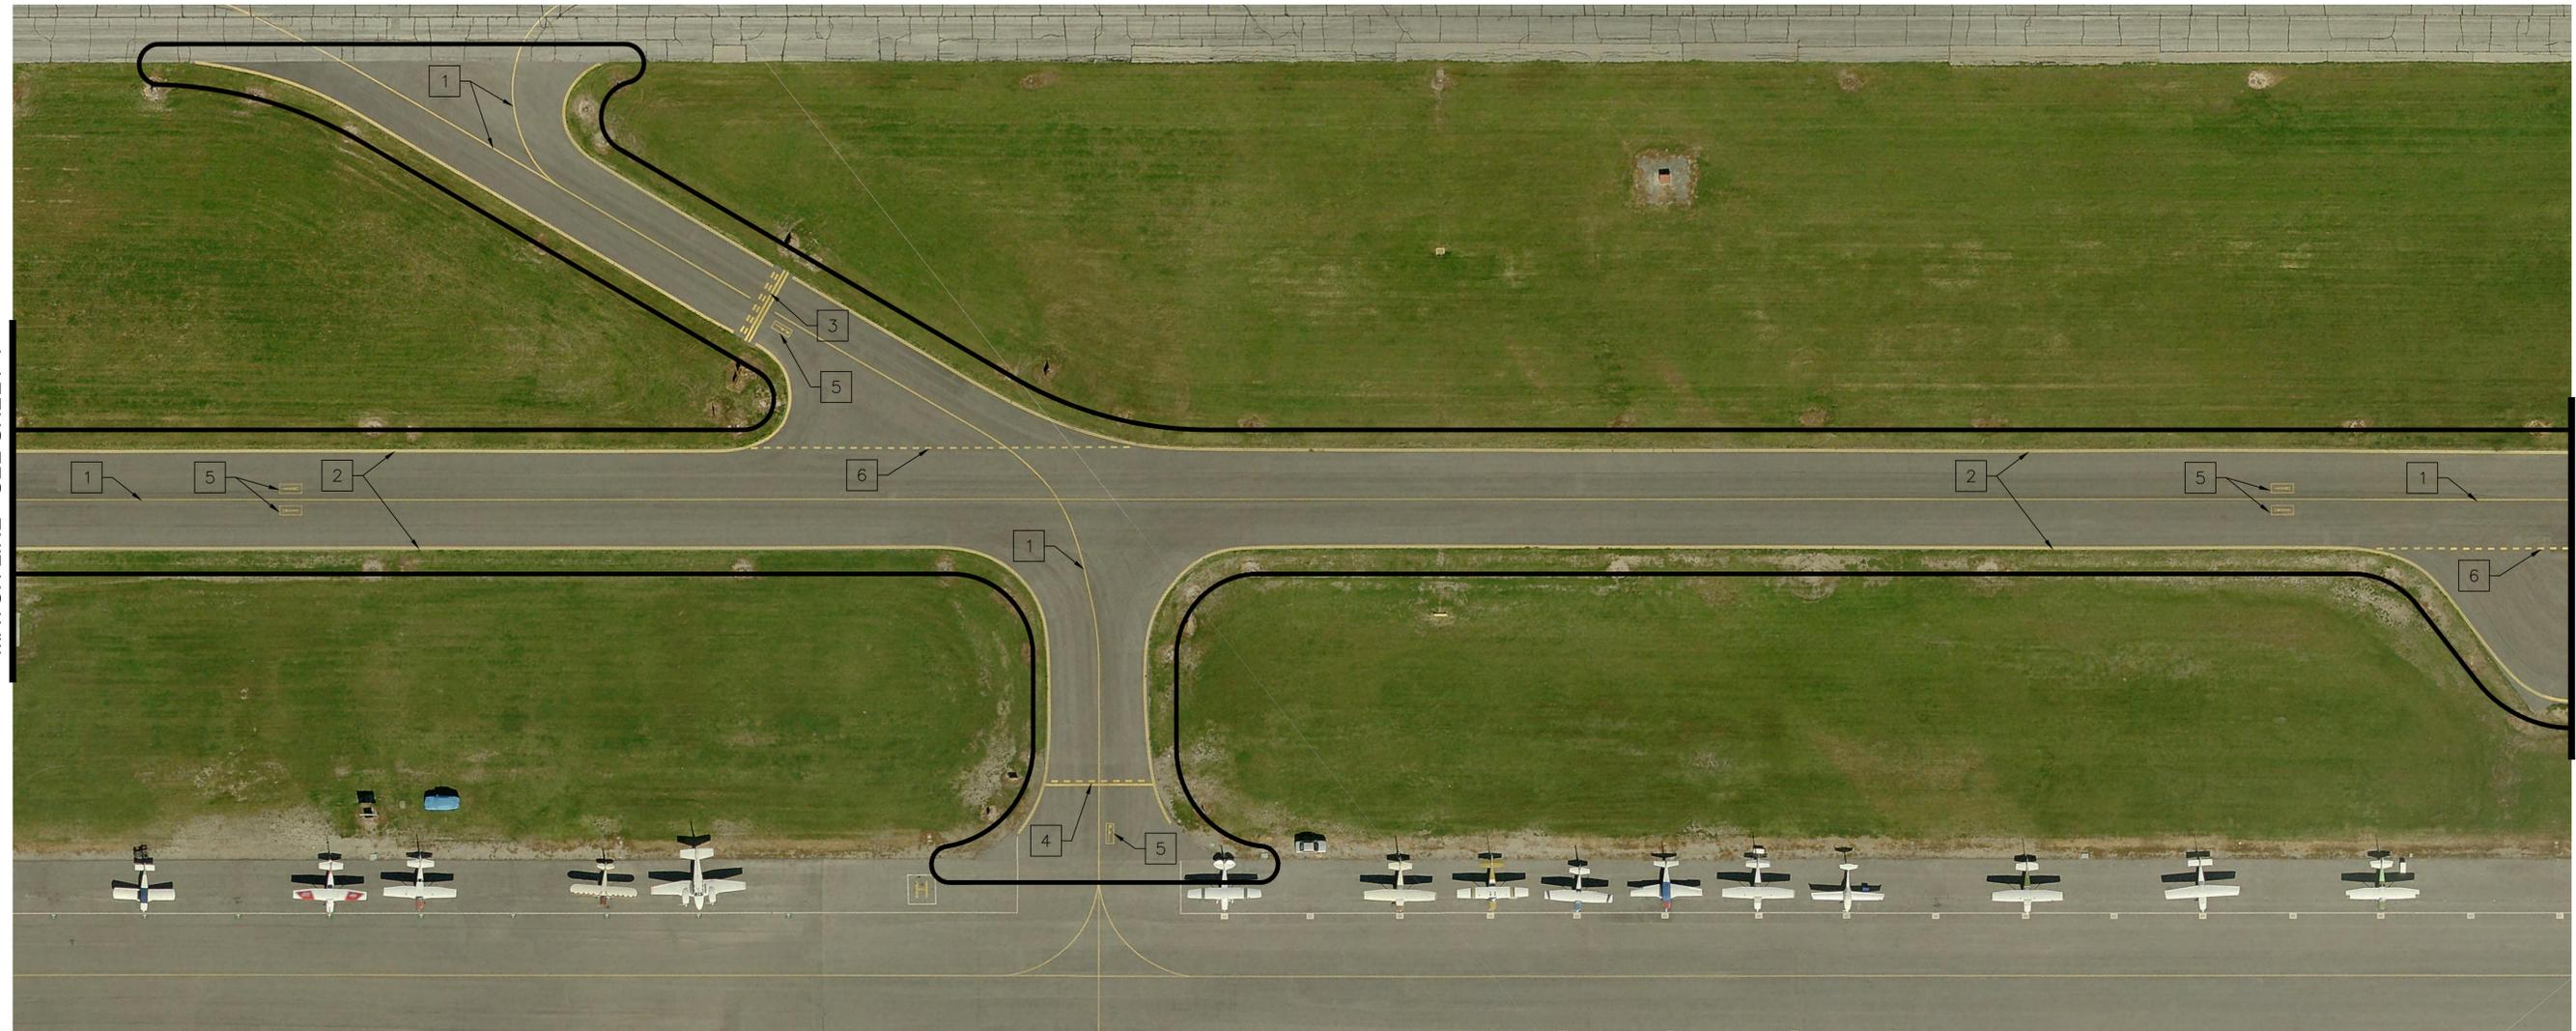

CONSTRUCTION NOTES:


- 1 TAXIWAY CENTERLINE SHALL BE A SINGLE 6" YELLOW LINE (APPROXIMATELY 1850' IN LENGTH ON THIS SHEET).
- 2 TAXIWAY EDGE LINES SHALL BE DOUBLE 6" YELLOW LINES.
- 3 DOUBLE RUNWAY HOLD POSITION MARKINGS SHALL BE TWO DASHED (3'x1') YELLOW LINES AND TWO SOLID 12" YELLOW LINES WITH 12" SPACES BETWEEN LINES.
- 4 SINGLE RUNWAY HOLD POSITION MARKING SHALL BE ONE DASHED (3'x1') YELLOW LINE AND ONE SOLID 12" YELLOW LINE WITH A 12" SPACE BETWEEN LINES.
- 5 TAXIWAY IDENTIFICATION LETTERS SHALL BE 100" TALL BY 24" WIDE AND ENCLOSED IN A BOX 130" TALL BY 52" WIDE MADE OF 6" YELLOW LINES.
- 6 DASHED EDGE LINE SHALL BE A SINGLE DASHED (3'x1') YELLOW LINE AS SHOWN.

NOTE:

A BIDDER IS REQUIRED TO REVIEW THIS DRAWING AND FAMILIARIZE ITSELF WITH EXISTING CONDITIONS SUCH THAT IT CAN DETERMINE QUALIFICATIONS AND CAPABILITIES FOR SUBMITTING A BID FOR THIS WORK.

LEGEND:

— LIMIT OF WORK

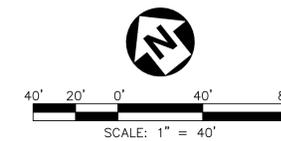

FOR REFERENCE ONLY

TORRANCE AIRPORT
TAXIWAY PAVEMENT MARKINGS

MATCH LINE - SEE SHEET 7

MATCH LINE - SEE SHEET 5



CONSTRUCTION NOTES:


- 1 TAXIWAY CENTERLINE SHALL BE A SINGLE 6" YELLOW LINE (APPROXIMATELY 2120' IN LENGTH ON THIS SHEET).
- 2 TAXIWAY EDGE LINES SHALL BE DOUBLE 6" YELLOW LINES.
- 3 DOUBLE RUNWAY HOLD POSITION MARKINGS SHALL BE TWO DASHED (3'x1') YELLOW LINES AND TWO SOLID 12" YELLOW LINES WITH 12" SPACES BETWEEN LINES.
- 4 SINGLE RUNWAY HOLD POSITION MARKING SHALL BE ONE DASHED (3'x1') YELLOW LINE AND ONE SOLID 12" YELLOW LINE WITH A 12" SPACE BETWEEN LINES.
- 5 TAXIWAY IDENTIFICATION LETTERS SHALL BE 100" TALL BY 24" WIDE AND ENCLOSED IN A BOX 130" TALL BY 52" WIDE MADE OF 6" YELLOW LINES.
- 6 DASHED EDGE LINE SHALL BE A SINGLE DASHED (3'x1') YELLOW LINE AS SHOWN.

NOTE:

A BIDDER IS REQUIRED TO REVIEW THIS DRAWING AND FAMILIARIZE ITSELF WITH EXISTING CONDITIONS SUCH THAT IT CAN DETERMINE QUALIFICATIONS AND CAPABILITIES FOR SUBMITTING A BID FOR THIS WORK.

LEGEND:


— LIMIT OF WORK

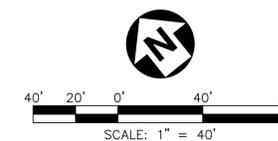

FOR REFERENCE ONLY

TORRANCE AIRPORT
TAXIWAY PAVEMENT MARKINGS

SHEET 6

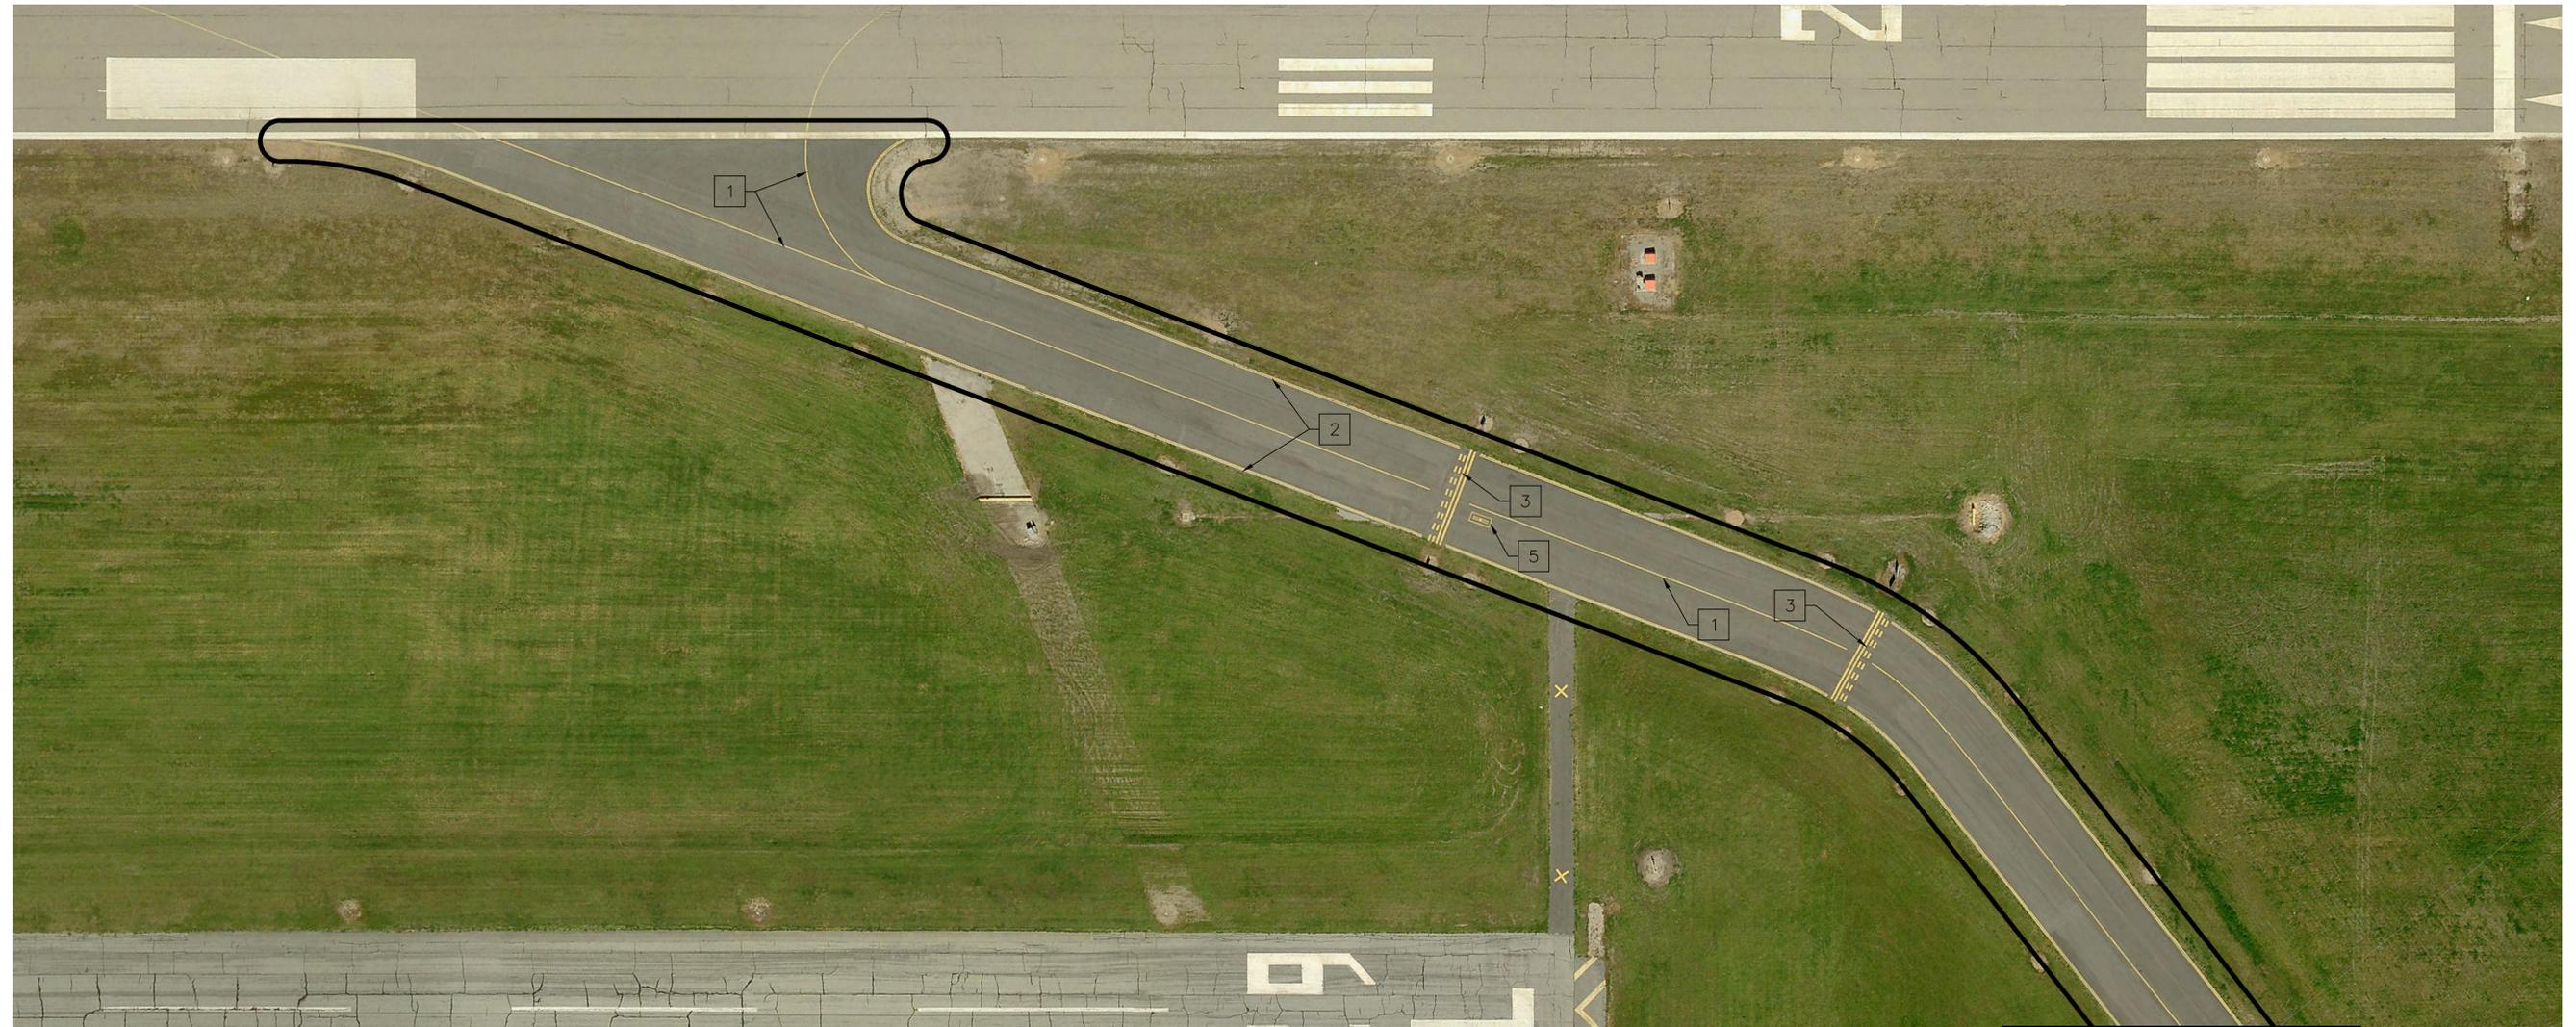

MATCH LINE - SEE SHEET 6

CONSTRUCTION NOTES:


- 1 TAXIWAY CENTERLINE SHALL BE A SINGLE 6" YELLOW LINE (APPROXIMATELY 956' IN LENGTH ON THIS SHEET).
- 2 TAXIWAY EDGE LINES SHALL BE DOUBLE 6" YELLOW LINES.
- 3 DOUBLE RUNWAY HOLD POSITION MARKINGS SHALL BE TWO DASHED (3'x1') YELLOW LINES AND TWO SOLID 12" YELLOW LINES WITH 12" SPACES BETWEEN LINES.
- 5 TAXIWAY IDENTIFICATION LETTERS SHALL BE 100" TALL BY 24" WIDE AND ENCLOSED IN A BOX 130" TALL BY 52" WIDE MADE OF 6" YELLOW LINES.

NOTE:

A BIDDER IS REQUIRED TO REVIEW THIS DRAWING AND FAMILIARIZE ITSELF WITH EXISTING CONDITIONS SUCH THAT IT CAN DETERMINE QUALIFICATIONS AND CAPABILITIES FOR SUBMITTING A BID FOR THIS WORK.

LEGEND:

— LIMIT OF WORK

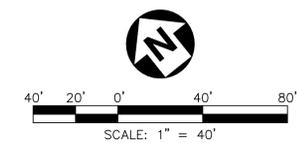

FOR REFERENCE ONLY

TORRANCE AIRPORT
TAXIWAY PAVEMENT MARKINGS

SHEET 7