



**CRENSHAW BLVD.**

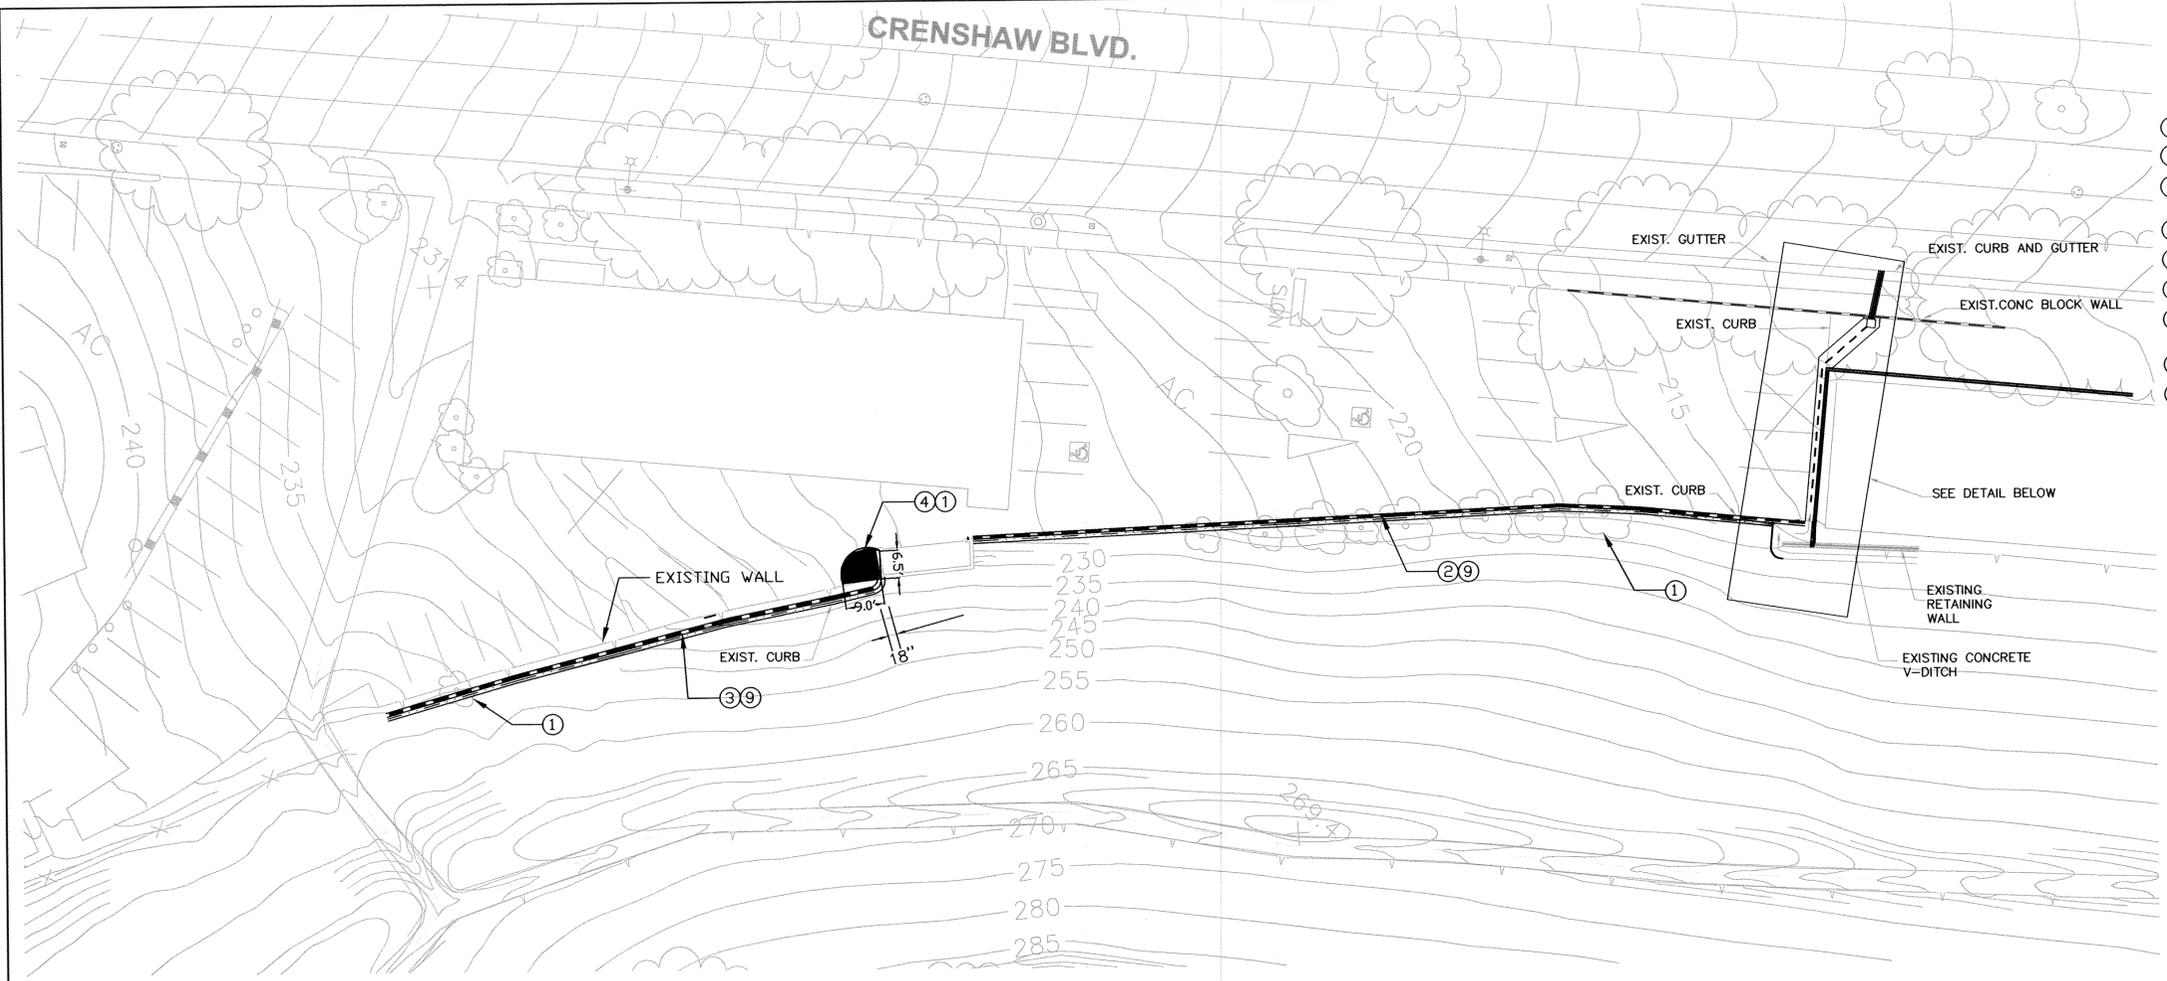


- CONSTRUCTION NOTES**
- ① REMOVE 4 FEET OF VEGETATION ALONG THE WALL ALIGNMENT.
  - ② CONSTRUCT TYPE B RETAINING WALL PER SPPWC STD DWG. 618-3, H=3'-4" AND DETAIL "A" HEREON
  - ③ CONSTRUCT SLOUGH WALL PER SPPWC STD DWG. 622-3, A=0 TO 6" AND B=2". AND DETAIL "A" HEREON.
  - ④ REMOVE 6 INCHES OF SOIL AND INSTALL GRAVEL.
  - ⑤ CONSTRUCT SLOUGH WALL PER SPPWC STD DWG. 622-3, A=0 TO 6" AND B=2".
  - ⑥ CONSTRUCT 4' LONGITUDINAL GUTTER PER SPPWC STD DWG. 122-2.
  - ⑦ REMOVE EXISTING CURB AND CONSTRUCT CURB AND GUTTER PER SPPWC STD DWG 120-2, A2-6(150) W=24" ON 8" C.M.B.
  - ⑧ CONSTRUCT CURB DRAIN PER SPPWC STD DWG. 150-3 CASE 2 INLET.
  - ⑨ CONSTRUCT 18" DRAINAGE SWALE BEHIND PROPOSED WALL PER SPPWC STD DWG. 621-2

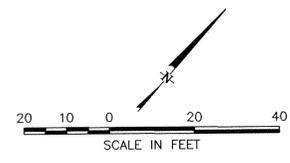


**PLAN VIEW  
BLOCK WALLS**

SCALE: 1:20

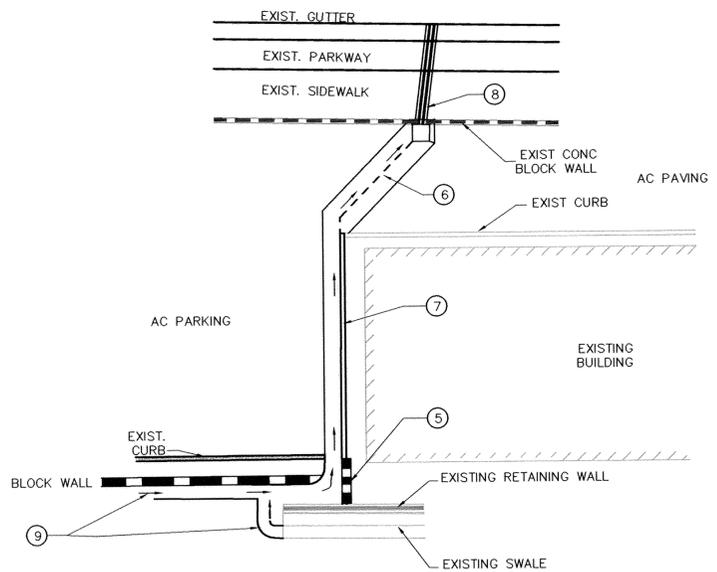

**DETAIL  
DRAINAGE SYSTEM**

NTS

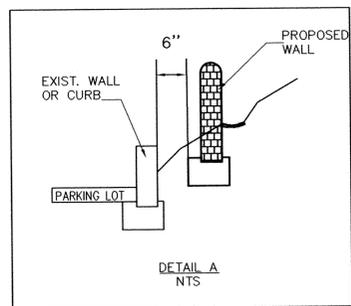

**DETAIL A**

NTS

NO WORK SHALL BE DONE ON THIS SITE UNTIL BELOW AGENCY IS NOTIFIED OF INTENTION TO GRADE OR EXCAVATE.


**811**  
Know what's below.  
Call before you dig.  
TWO WORKING DAYS BEFORE YOU DIG

REVISIONS				
REV	DATE	BY	CHECKED	DESCRIPTION

WALTERIA RESERVOIR SLOPE STABILITY PROJECT, I-95

**CONSTRUCTION PLAN AND DETAILS**

DESIGNED BY: JEFF KIDD  
 DRAWN BY: VP  
 PROJECT ENGINEER: JEFF KIDD, P.E.  
 ENGINEERING MANAGER: JOHN C. DETTLE, PE.

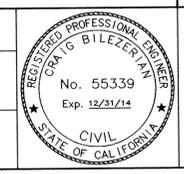

**CITY OF TORRANCE  
PUBLIC WORKS DEPARTMENT**

APPROVED BY: *[Signature]* DATE: 9/23/2014

CRAIG BILEZERIAN, PE  
CITY ENGINEER  
R.C.E. NO. 55339 (EXP. 12/31/2014)

SHEET 2 OF 2  
SCALE: 1" = 20'  
SPECIFICATION NO. -  
SUPPLEMENTAL PLAN NO. -  
PLAN NO. **WP-280**

X:\ENG\PW Internship\Walteria Wall\WP280\_PG9-2.dwg 9/12/14 08:20 vprasad