



DATE 09-07-11

SCALE

DRAWN BY S. HARRIS

CHECKED BY A. ALANIZ

REVISIONS/PLAN LOG

PROJECT AND CLIENT NAME


**TORRANCE  
CENTENNIAL  
PLAZA**

Torrance, CA

SHEET NUMBER OF 1

PROJECT NUMBER

SEED GROUP, INC. IS NOT RESPONSIBLE FOR THE ACCURACY OR COMPLETENESS OF REPRODUCTIONS OF THIS DOCUMENT GENERATED BY OTHERS FROM ELECTRONIC MEDIA.  
© NOT PUBLISHED. ALL RIGHTS RESERVED

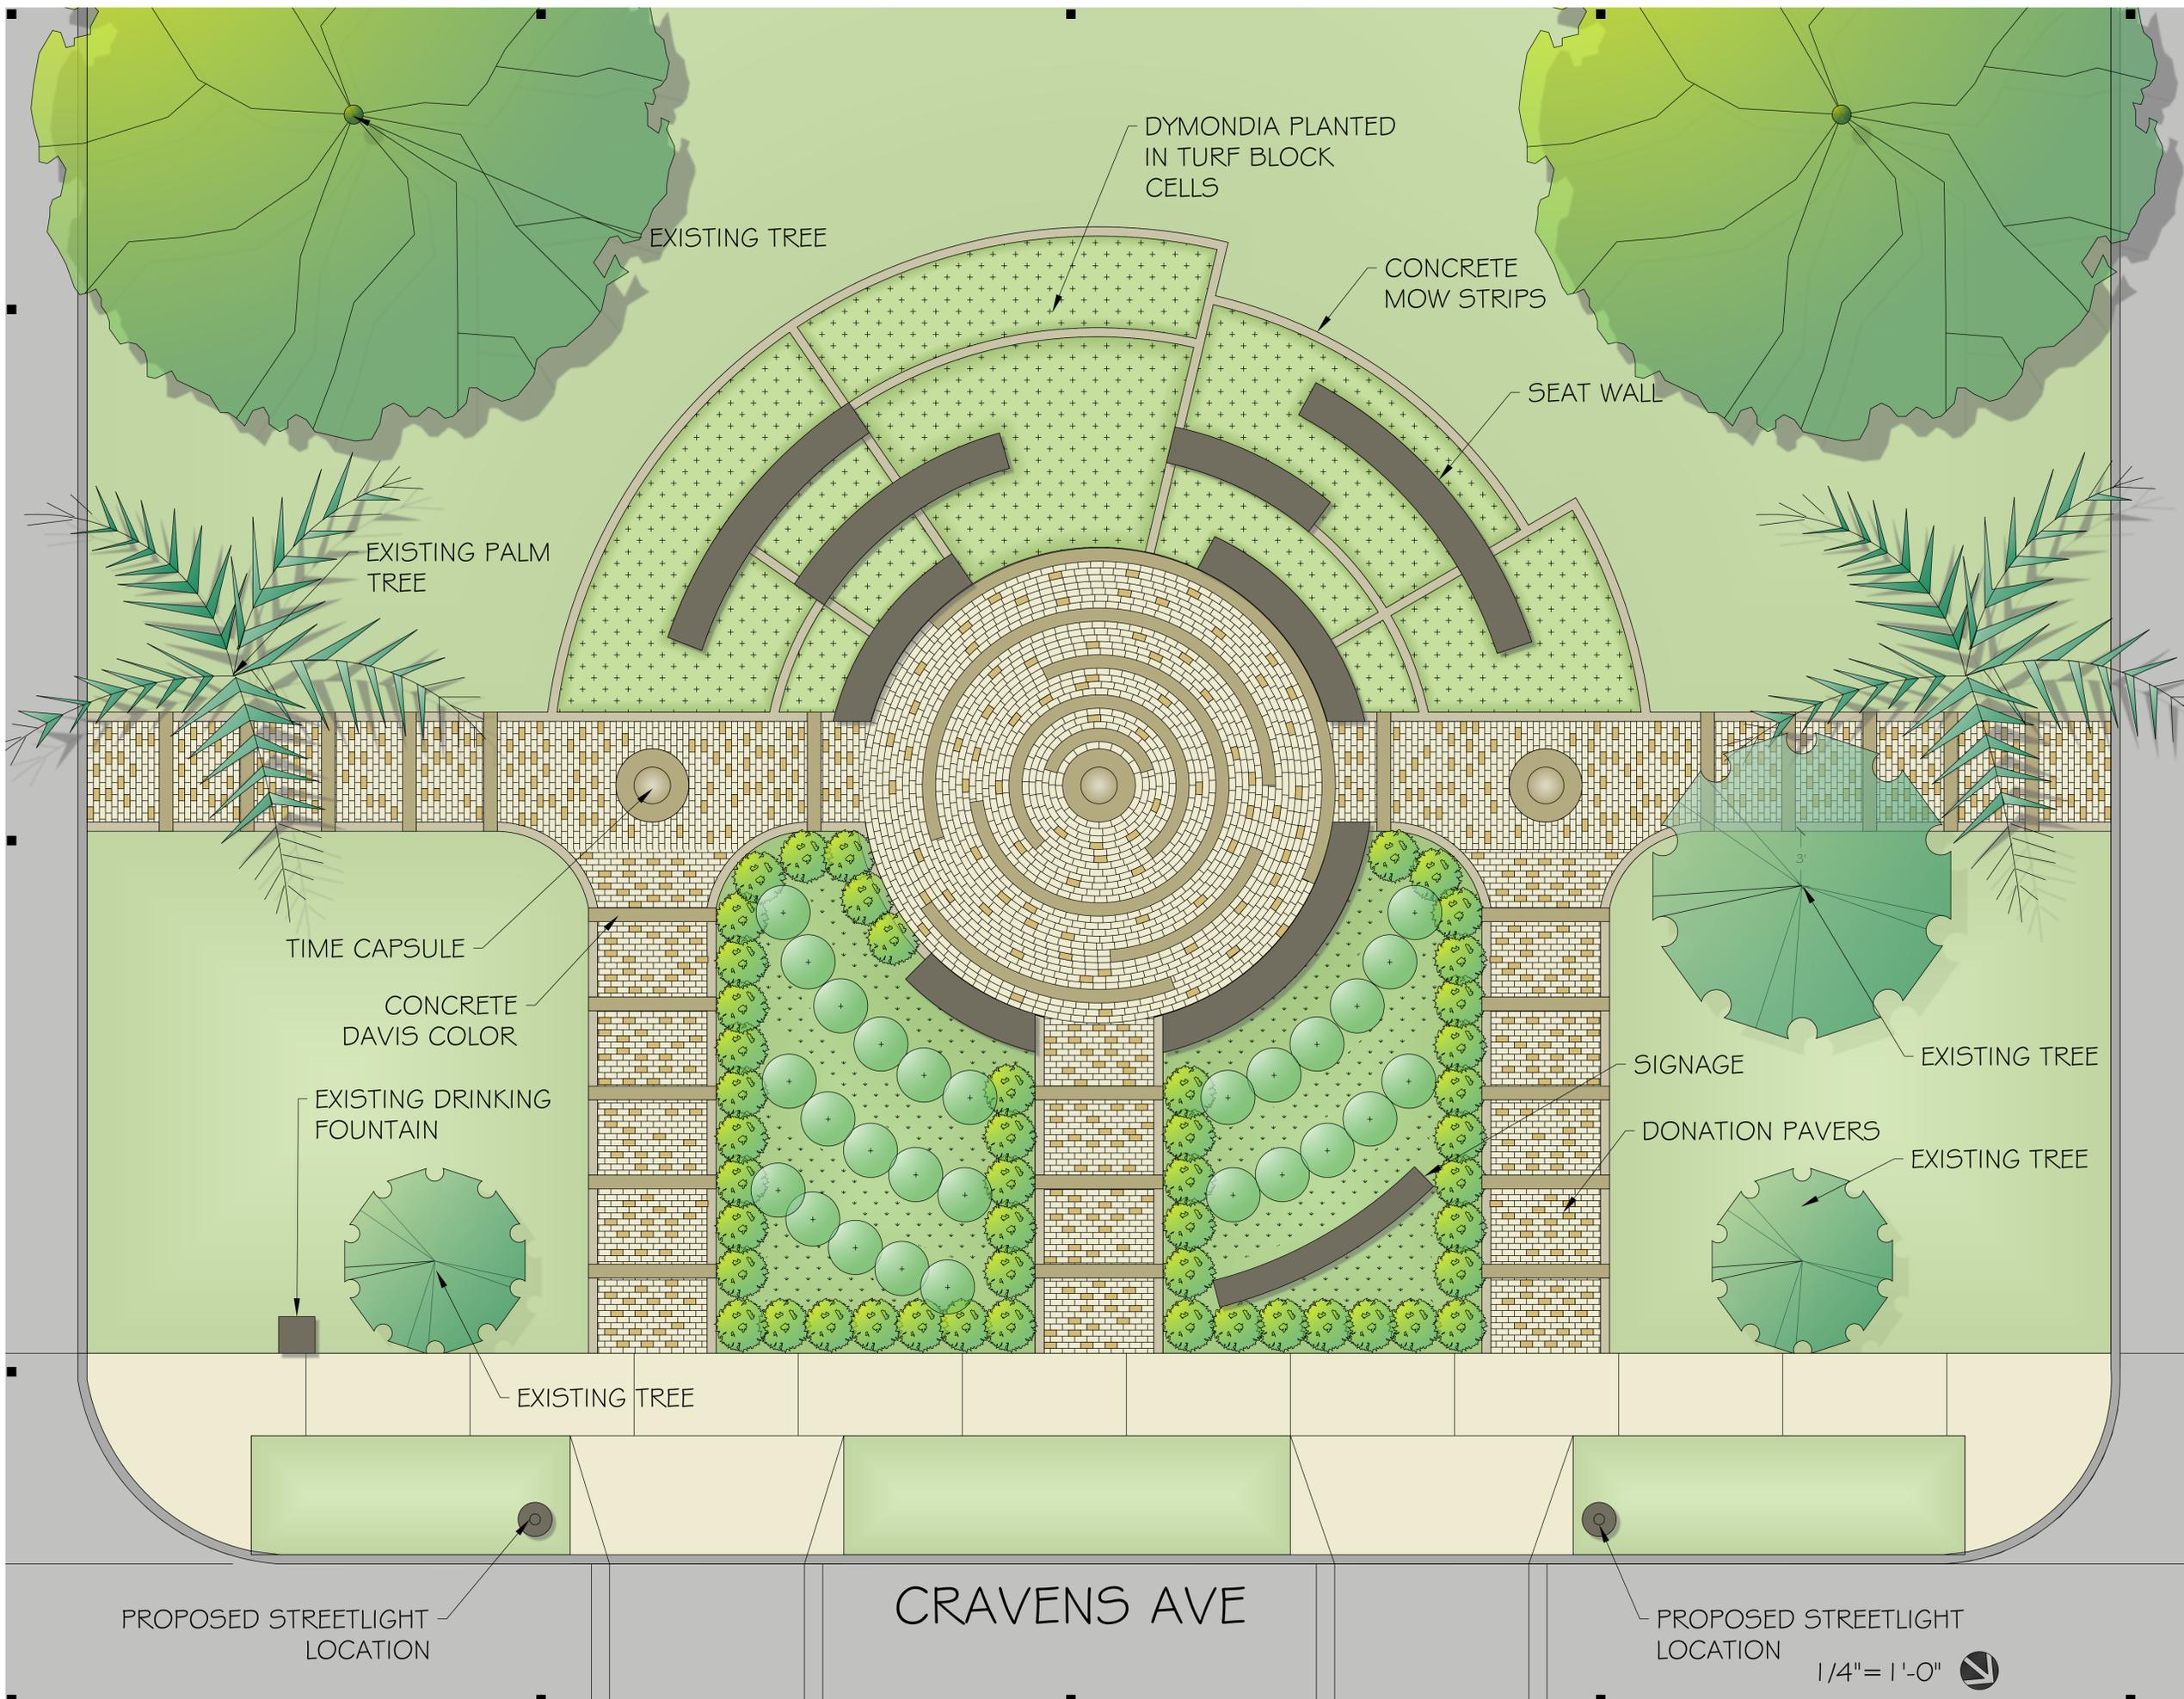

PROPOSED STREETLIGHT  
LOCATION

**CRAVENS AVE**

PROPOSED STREETLIGHT  
LOCATION

1/4" = 1'-0"