


# MINIMUM LOT WIDTHS COMPATIBLE WITH TYPICAL RESIDENTIAL PARKING LAYOUTS & TYPICAL MINIMUM DIMENSIONS

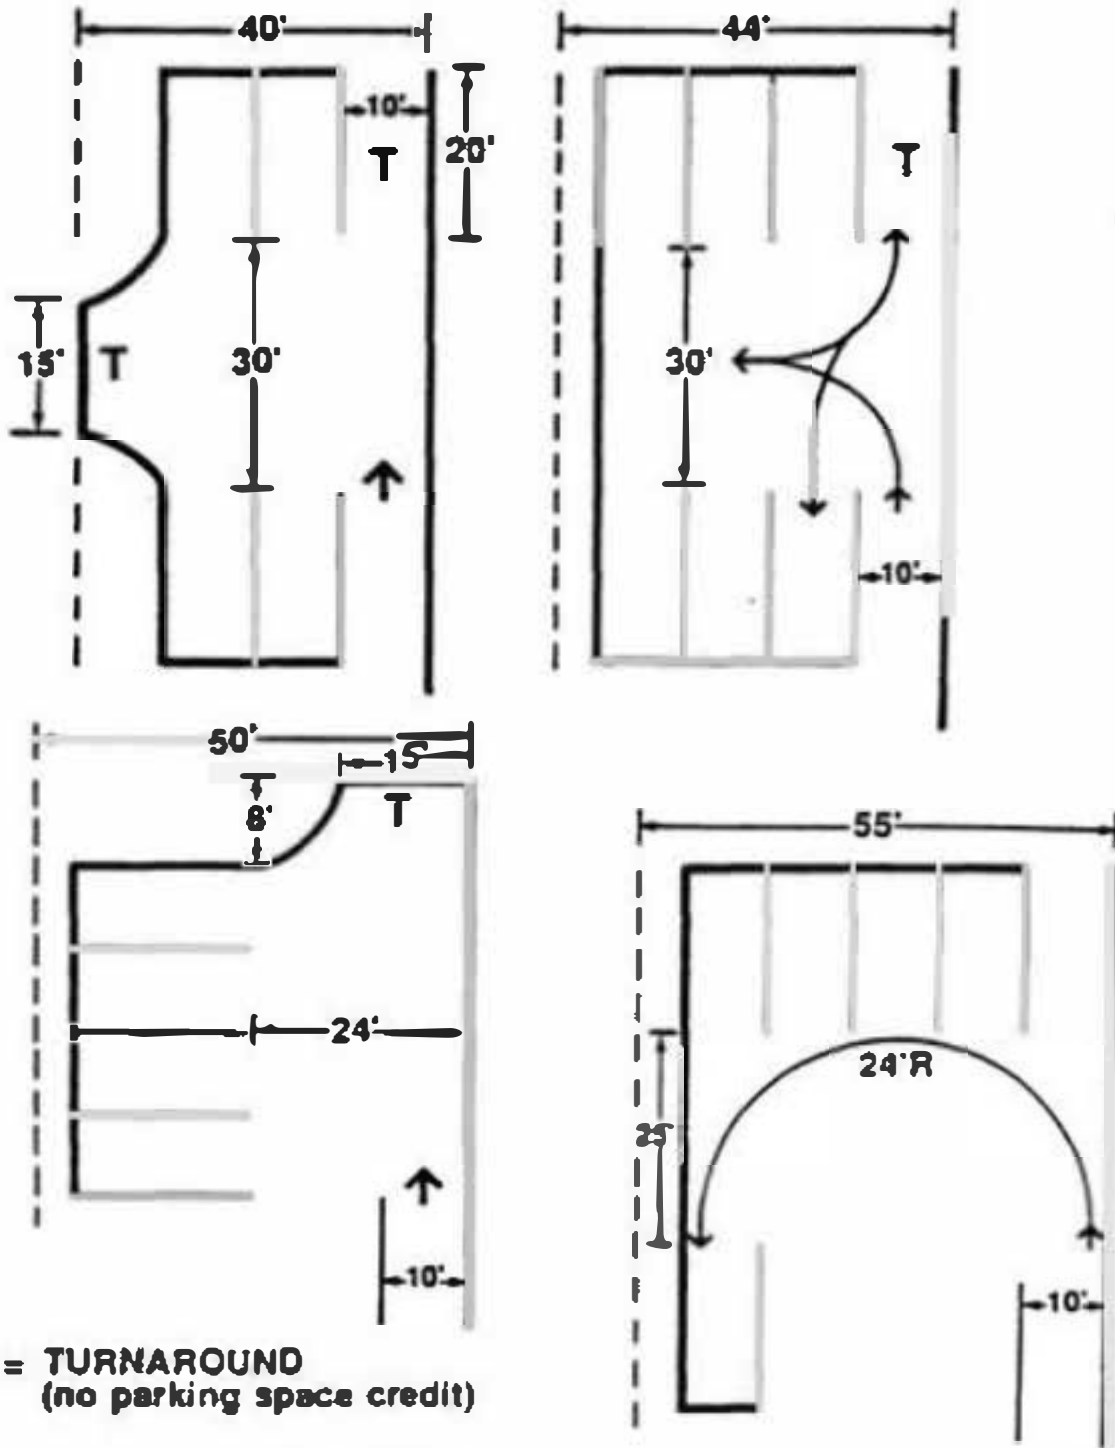

**T = TURNAROUND  
(no parking space credit)**

**EXHIBIT A** Referred to in Section 93.5.2